



181 US Hwy 46
Mine Hill, NJ 07803
(908) 654-8068
(800) 783-0567
Fax 908-654-8069

LEAD IN DRINKING WATER REPORT

Performed At:

Morris Hills Regional School District
Rockaway, NJ, 07866

Performed For:

Morris Hills Regional School District
48 Knoll Drive
Rockaway, NJ, 07866

Prepared By:

LEW Environmental Services, LLC.
181 US Hwy 46
Mine Hill, NJ 07803

Phone (908) 654-8068
Fax (908) 654-8069
Website <http://www.LEWCorp.com>

Inspection Date: 08/10/2024
Project Number: 2134

Table of Contents

Contact Information	3
Introduction	4
Sampling Methodology	4
Drinking Water Results	5
Recommendations	5
Additional Recommendations	6

Appendices


Appendix A	Exceedances
Appendix B	Recommendations
Appendix C	All results
Appendix D	Floor Plan(S)
Appendix E	Laboratory Data

Contact Information

Education Agency

Client Contact:	Patrick Tierney, Ed.D.
Client Name:	Morris Hills Regional School District
Street Address	48 Knoll Drive, Rockaway, NJ, 07866
Phone Number:	973-664-22773

Sampler(s)

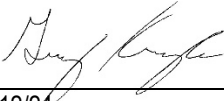Site Assessor(s):	Angelina Fardo
Reporting Assessor:	Greg Krueger
Signature:	
Date:	9/12/24

Firm

Organization:	LEW Environmental Services, LLC.
Certification #:	NJDCA 00015 E
Street:	181 US Hwy 46
City, State & Zip:	Mine Hill, NJ 07803
Phone Number:	908-654-8068
Web Address:	http://www.lewcorp.com

Laboratory

Organization:	Environmental Hazard Services, LLC
Street:	7469 Whitepine Road
City, State & Zip:	Richmond, VA 23237
NJDEP Certification #	VA008
Phone Number:	800-347-4010

Introduction

LEW Environmental Services, LLC. was contracted by Morris Hills Regional School District to test for the presence of lead in drinking water in two schools in the district.

Sampling Methodology

LEW Environmental Services, LLC. followed NJAC 6A:26. Full details on sampling practices can be found in Districts Sampling Plan.

All samples were collected in 250mL wide mouth plastic containers that was prepackaged by the analytical laboratory. The sample containers may contain nitric acid, if expedited analysis is required. If not, nitric acid will be added to each sample upon arrival at the laboratory. At each sample location, the first draw sample was taken after it was determined that the water had been standing in the plumbing system for greater than eight hours but less than forty-eight hours. If second draw samples were collected, they were collecting following a flushing protocol outlined in the District's Sampling Plan.

Drinking Water Results

On June 25-30, 2016, LEW Environmental Services, LLC. collected the following number of water samples:

Morris Knolls High School

- 70 first draw samples collected
- 0 samples above the 15ppb action level

Morris Hills High School

- 61 first draw samples
- 3 samples above the 15ppb action level

The complete list of samples that exceeded the 15ppb limit can be found in Appendix A. The complete list of all sample results can be found in Appendix C. The laboratory results can be found in Appendix E.

Certain outlets could not or were not tested due to various reasons. The following table lists those locations and the reason why samples were not collected.

School	Sample Location	Reason for not testing.
Morris Hills	Boys team room water cooler	Not working
Morris Hills	Girls' locker room water cooler	Not working
Morris Hills	Band room water cooler	Water off
Morris Hills	Chorus room water cooler	Water off
Morris Hills	By girl's locker room water cooler	Not working
Morris Knolls	Near A-2 Bottle Filler	Not working
Morris Knolls	Near A-24 Water Fountain	Not working
Morris Knolls	Near B-4 Water Fountain	Not working
Morris Knolls	Chorus room Water Fountain	Removed
Morris Knolls	Band room Water Fountain	Removed
Morris Knolls	C-2A Data Processing Water Cooler	Removed

Recommendations

Those outlets where the first draw sample tested below 15ppb are not considered to be elevated and no mitigation is necessary.

For those outlets where the first draw sample exceeds 15ppb the following steps are recommended:

- 1) Immediately discontinue use of the outlets.
- 2) Conduct second draw (flush) samples on these outlets to further delineate source of contamination.

A complete list of recommendations per outlet can be found in Appendix B.

Additional Recommendations

- 1) Follow-up samples should be collected after any remediation efforts in order to determine the efficacy of the work.
- 2) Any of the inoperable/non-functioning outlets listed above that are brought back into service should be sample.
- 3) Comply with all requirements set forth in NJAC 6A:26.

Appendix A Exceedances

Building	DateCollected	AnalysisDate	Sample ID	Sample Description	Concentration (ppb)
Morris Hills	8/10/2024	8/26/2024	MHHS-ACADEMY-WC-25A	WATER COOLER IN ACADEMY HALLWAY	157
Morris Hills	8/10/2024	8/26/2024	MHHS-KIT-S-31B	KITCHEN SINK B	15.9
Morris Hills	8/10/2024	8/26/2024	MHHS-NURSEISS-S-33	SINK IN NURSES OFFICE/ISS ROOM	60.7

Appendix B Recommendations


Building	Location	Remediation Recommendation
Morris Hills	WATER COOLER IN ACADEMY HALLWAY	Discontinue use and perform 2nd draw sampling.
Morris Hills	KITCHEN SINK B	Discontinue use and perform 2nd draw sampling.
Morris Hills	SINK IN NURSES OFFICE/ISS ROOM	Discontinue use and perform 2nd draw sampling.

Appendix C All Results


Building	DateCollected	AnalysisDate	Sample ID	Sample Description	Concentration (ppb)
Morris Hills	08/10/2024	08/26/2024	MHHS-PO-WC-1	WATER COOLER BY PRINCIPALS OFFICE WC1	<1.00
Morris Hills	08/10/2024	08/26/2024	MHHS-PO-BF-1A	BOTTLE FILLER WITH WC1	<1.00
Morris Hills	08/10/2024	08/26/2024	MHHS-104-WC-2	WATER COOLER BY ROOM 104 WC2	<1.00
Morris Hills	08/10/2024	08/26/2024	MHHS-104-BF-2A	BOTTLE FILLER WITH WC2	<1.00
Morris Hills	08/10/2024	08/26/2024	MHHS-110-WC-3	WATER COOLER BY ROOM 110 WC3	<1.00
Morris Hills	08/10/2024	08/26/2024	MHHS-110-BF-3A	BOTTLE FILLER WITH WC3	<1.00
Morris Hills	08/10/2024	08/26/2024	MHHS-120-WC-4	WATER COOLER BY ROOM 120 WC4	<1.00
Morris Hills	08/10/2024	08/26/2024	MHHS-120-BF-4A	BOTTLE FILLER WITH WC4	<1.00
Morris Hills	08/10/2024	08/26/2024	MHHS-NURSEHALL-WC-5	WATER COOLER BY NURSES OFFICE WC5	<1.00
Morris Hills	08/10/2024	08/26/2024	MHHS-NURSEHALL-BF-5A	BOTTLE FILLER WITH WC5	<1.00
Morris Hills	08/10/2024	08/26/2024	MHHS-GYMLOBBY-WC-6	WATER COOLER IN GYM LOBBY WC6	1.59
Morris Hills	08/10/2024	08/26/2024	MHHS-GYMLOBBY-BF-6A	BOTTLE FILLER WITH WC6	<1.00
Morris Hills	08/10/2024	08/26/2024	MHHS-FOXHALL-WC-7	WATER COOLER BY GYM 2/FOX HALL WC7	<1.00
Morris Hills	08/10/2024	08/26/2024	MHHS-FOXHALL-BF-7A	BOTTLE FILLER WITH WC7	<1.00
Morris Hills	08/10/2024	08/26/2024	MHHS-FR-WC-8	WATER COOLER IN FITNESS ROOM WC8	<1.00
Morris Hills	08/10/2024	08/26/2024	MHHS-FR-BF-8A	BOTTLE FILLER WITH WC8	<1.00
Morris Hills	08/10/2024	08/26/2024	MHHS-WR-WC-9	WATER COOLER IN WRESTLING ROOM WC9	<1.00
Morris Hills	08/10/2024	08/27/2024	MHHS-WR-BF-9A	BOTTLE FILLER WITH WC9	<1.00
Morris Hills	08/10/2024	08/26/2024	MHHS-GTR-WC-10	GIRLS TEAM ROOM WATER COOLER	<1.00
Morris Hills	08/10/2024	08/26/2024	MHHS-CAF-WC-13	CAFETERIA WATER COOLER WC13	<1.00
Morris Hills	08/10/2024	08/26/2024	MHHS-CAF-BF-13A	BOTTLE FILLER WITH WC13	<1.00
Morris Hills	08/10/2024	08/26/2024	MHHS-SCIDOWN-WC-16	WATER COOLER DOWNSTAIRS SCIENCE WING WC16	11.9
Morris Hills	08/10/2024	08/26/2024	MHHS-SCIDOWN-WC-16A	WATER COOLER NEXT TO WC16	11.7
Morris Hills	08/10/2024	08/26/2024	MHHS-SCIUP-WC-17	WATER COOLER UPSTAIRS SCIENCE WING WC17	2.60
Morris Hills	08/10/2024	08/26/2024	MHHS-SCIUP-WC-17A	WATER COOLER NEXT TO WC17	1.85
Morris Hills	08/10/2024	08/26/2024	MHHS-201-WC-18	WATER COOLER BY ROOM 201 WC18	2.43
Morris Hills	08/10/2024	08/26/2024	MHHS-201-BF-18A	BOTTLE FILLER WITH WC18	2.92
Morris Hills	08/10/2024	08/26/2024	MHHS-FRUP-WC-19	WATER COOLER BY FACULTY ROOM UPSTAIRS WC19	<1.00
Morris Hills	08/10/2024	08/26/2024	MHHS-FRUP-BF-19A	BOTTLE FILLER WITH WC19	<1.00
Morris Hills	08/10/2024	08/26/2024	MHHS-218-WC-20	WATER COOLER BY ROOM 218 WC20	<1.00
Morris Hills	08/10/2024	08/26/2024	MHHS-218-BF-20A	BOTTLE FILLER WITH WC20	<1.00
Morris Hills	08/10/2024	08/26/2024	MHHS-231B-WC-21	WATER COOLER BY ROOM 231B WC21	<1.00
Morris Hills	08/10/2024	08/26/2024	MHHS-231B-BF-21A	BOTTLE FILLER WITH WC21	<1.00
Morris Hills	08/10/2024	08/26/2024	MHHS-235-WC-22	WATER COOLER BY ROOM 235 WC22	1.38
Morris Hills	08/10/2024	08/26/2024	MHHS-235-BF-22A	BOTTLE FILLER WITH WC22	<1.00
Morris Hills	08/10/2024	08/26/2024	MHHS-GYM1HALL-WC-24	WATER COOLER BY GYM 1 WC24	<1.00
Morris Hills	08/10/2024	08/26/2024	MHHS-GYM1HALL-BF-24A	BOTTLE FILLER WITH WC24	<1.00
Morris Hills	08/10/2024	08/27/2024	MHHS-ACADEMY-BF-25	BOTTLE FILLER IN ACADEMY HALLWAY	<1.00
Morris Hills	08/10/2024	08/26/2024	MHHS-ACADEMY-WC-25A	WATER COOLER IN ACADEMY HALLWAY	157
Morris Hills	08/10/2024	08/26/2024	MHHS-LIBHALL-WC-26	WATER COOLER BY LIBRARY WC26	<1.00
Morris Hills	08/10/2024	08/26/2024	MHHS-LIBHALL-BF-26A	BOTTLE FILLER WITH WC26	<1.00
Morris Hills	08/10/2024	08/26/2024	MHHS-BG-WC-27	WATER COOLER IN BUS GARAGE WC27	<1.00
Morris Hills	08/10/2024	08/26/2024	MHHS-BG-BF-27A	BOTTLE FILLER WITH WC27	<1.00
Morris Hills	08/10/2024	08/26/2024	MHHS-246-S-28A	SINK IN ROOM 246 HOME ECONOMICS	1.60
Morris Hills	08/10/2024	08/26/2024	MHHS-246-S-28B	SINK IN ROOM 246 HOME ECONOMICS	1.84
Morris Hills	08/10/2024	08/26/2024	MHHS-246-S-28C	SINK IN ROOM 246 HOME ECONOMICS	1.48
Morris Hills	08/10/2024	08/26/2024	MHHS-246-S-28D	SINK IN ROOM 246 HOME ECONOMICS	1.19
Morris Hills	08/10/2024	08/26/2024	MHHS-246-S-28E	SINK IN ROOM 246 HOME ECONOMICS	1.08
Morris Hills	08/10/2024	08/26/2024	MHHS-246-S-28F	SINK IN ROOM 246 HOME ECONOMICS	1.82
Morris Hills	08/10/2024	08/26/2024	MHHS-246-S-28G	SINK IN ROOM 246 HOME ECONOMICS	<1.00
Morris Hills	08/10/2024	08/27/2024	MHHS-121-S-29	SINK IN ROOM 121 TECHNOLOGY CENTER	11.7
Morris Hills	08/10/2024	08/26/2024	MHHS-FRUP-S-30	SINK IN UPSTAIRS FACULTY ROOM	15.0
Morris Hills	08/10/2024	08/26/2024	MHHS-KIT-S-31A	KITCHEN SINK	7.53
Morris Hills	08/10/2024	08/26/2024	MHHS-KIT-S-31B	KITCHEN SINK	15.9
Morris Hills	08/10/2024	08/26/2024	MHHS-KIT-S-31C	KITCHEN SINK	2.59
Morris Hills	08/10/2024	08/26/2024	MHHS-KIT-S-31D	KITCHEN SINK	8.10
Morris Hills	08/10/2024	08/26/2024	MHHS-KIT-IM-31I	KITCHEN ICE MACHINE	<1.00
Morris Hills	08/10/2024	08/26/2024	MHHS-NURSE-S-32	SINK IN NURSES OFFICE	7.05
Morris Hills	08/10/2024	08/26/2024	MHHS-NURSEISS-S-33	SINK IN NURSES OFFICE/ISS ROOM	60.7
Morris Hills	08/10/2024	08/26/2024	MHHS-BG-S-34	SINK IN BUS GARAGE	<1.00
Morris Hills	08/10/2024	08/26/2024	MHHS-FR-S-35	SINK IN FITNESS ROOM	5.63
Morris Hills	08/10/2024	08/26/2024	MHHS-SUN-S-36	SINK IN SUN ROOM	<1.00
Morris Knolls	08/10/2024	08/26/2024	MK-A12-WC-2	WATER COOLER NEAR A12 WC2	<1.00
Morris Knolls	08/10/2024	08/26/2024	MK-A12-BF-2A	BOTTLE FILLER WITH WC2	<1.00
Morris Knolls	08/10/2024	08/26/2024	MK-A26-WC-4	WATER COOLER NEAR A26 WC4	<1.00
Morris Knolls	08/10/2024	08/26/2024	MK-A26-BF-4A	BOTTLE FILLER WITH WC4	<1.00
Morris Knolls	08/10/2024	08/26/2024	MK-A36-WC-4	WATER COOLER NEAR A36 WC5	<1.00
Morris Knolls	08/10/2024	08/26/2024	MK-A36-WC-5A	WATER COOLER NEXT TO WC5	2.89
Morris Knolls	08/10/2024	08/26/2024	MK-A46-WC-6	WATER COOLER NEAR A46 WC6	<1.00
Morris Knolls	08/10/2024	08/26/2024	MK-A46-BF-6A	BOTTLE FILLER WITH WC6	<1.00
Morris Knolls	08/10/2024	08/26/2024	MK-SCIDOWN-WC-7	WATER COOLER DOWNSTAIRS SCIENCE WING WC7	<1.00
Morris Knolls	08/10/2024	08/26/2024	MK-SCIDOWN-BF-7A	BOTTLE FILLER WITH WC7	<1.00
Morris Knolls	08/10/2024	08/26/2024	MK-SCIUP-WC-8	WATER COOLER UPSTAIRS SCIENCE WING WC8	<1.00

Building	DateCollected	AnalysisDate	Sample ID	Sample Description	Concentration (ppb)
Morris Knolls	08/10/2024	08/26/2024	MK-SCIUP-BF-8A	BOTTLE FILLER WITH WC8	<1.00
Morris Knolls	08/10/2024	08/26/2024	MK-B50-WC-9	WATER COOLER NEAR B50 WC9	<1.00
Morris Knolls	08/10/2024	08/26/2024	MK-B50-BF-9A	BOTTLE FILLER WITH WC9	<1.00
Morris Knolls	08/10/2024	08/26/2024	MK-B42-WC-10	WATER COOLER NEAR B42 WC10	<1.00
Morris Knolls	08/10/2024	08/26/2024	MK-B42-WC-10A	BOTTLE FILLER WITH WC10	1.46
Morris Knolls	08/10/2024	08/26/2024	MK-B28-WC-11	WATER COOLER NEAR B28 WC11	<1.00
Morris Knolls	08/10/2024	08/26/2024	MK-B28-BF-11A	BOTTLE FILLER WITH WC11	<1.00
Morris Knolls	08/10/2024	08/26/2024	MK-B26-WC-12	WATER COOLER NEAR B26 WC12	<1.00
Morris Knolls	08/10/2024	08/26/2024	MK-B26-BF12A	BOTTLE FILLER WITH WC12	<1.00
Morris Knolls	08/10/2024	08/26/2024	MK-B12-WC-13	WATER COOLER NEAR B12	2.08
Morris Knolls	08/10/2024	08/26/2024	MK-FCAF1-WC-14	WATER COOLER IN FROSH CAF C1 WC14	<1.00
Morris Knolls	08/10/2024	08/26/2024	MK-SCAFC1-BF-14A	BOTTLE FILLER WITH WC14	<1.00
Morris Knolls	08/10/2024	08/26/2024	MK-SCAFC3-WC-15	WATER COOLER IN SENIOR CAF C3 WC15	<1.00
Morris Knolls	08/10/2024	08/26/2024	MK-SCAFC3-BF-15A	BOTTLE FILLER WITH WC15	<1.00
Morris Knolls	08/10/2024	08/26/2024	MK-FRC1-WC-16	WATER COOLER IN FACULTY ROOM CAF C1 WC16	<1.00
Morris Knolls	08/10/2024	08/26/2024	MK-FRC1-BF-16A	BOTTLE FILLER WITH WC16	<1.00
Morris Knolls	08/10/2024	08/26/2024	MK-ALOBBY-WC-17	WATER COOLER IN AUDITORIUM LOBBY WC17	<1.00
Morris Knolls	08/10/2024	08/26/2024	MK-ALOBBY-WC-17A	WATER COOLER NEXT TO WC17	<1.00
Morris Knolls	08/10/2024	08/26/2024	MK-ALOBBY-BF-17B	BOTTLE FILLER WITH WC17	<1.00
Morris Knolls	08/10/2024	08/26/2024	MK-BLOBBY-WC-20	WATER COOLER IN BAND LOBBY WC20	<1.00
Morris Knolls	08/10/2024	08/26/2024	MK-BLOBBY-BF-20A	BOTTLE FILLER WITH WC20	<1.00
Morris Knolls	08/10/2024	08/26/2024	MK-BOEHALL-WC-21	WATER COOLER BOARD OF EDUCATION HALL WC21	<1.00
Morris Knolls	08/10/2024	08/26/2024	MK-BOEHALL-BF-21A	BOTTLE FILLER WITH WC21	<1.00
Morris Knolls	08/10/2024	08/26/2024	MK-GYM1HALL-WC-22	WATER COOLER IN GYM 1 HALLWAY	1.12
Morris Knolls	08/10/2024	08/26/2024	MK-BTRHALL-WC-23	WATER COOLER NEAR BOYS TEAM ROOM	2.91
Morris Knolls	08/10/2024	08/26/2024	MK-C32-WC-24	WATER COOLER NEAR C32	3.28
Morris Knolls	08/10/2024	08/26/2024	MK-C34-WC-25	WATER COOLER NEAR C34	2.28
Morris Knolls	08/10/2024	08/26/2024	MK-WR-WC-26	WATER COOLER IN WEIGHT ROOM WC26	<1.00
Morris Knolls	08/10/2024	08/26/2024	MK-WR-WC-26A	WATER COOLER NEXT TO WC26 WC26A	<1.00
Morris Knolls	08/10/2024	08/26/2024	MK-WR-WC-26B	WATER COOLER NEXT TO WC26A WC26B	<1.00
Morris Knolls	08/10/2024	08/26/2024	MK-WR-BF-26C	BOTTLE FILLER WITH WC26	<1.00
Morris Knolls	08/10/2024	08/26/2024	MK-WR-BF-26D	BOTTLE FILLER WITH WC26A	<1.00
Morris Knolls	08/10/2024	08/26/2024	MK-WR-BF-26E	BOTTLE FILLER WITH WC26B	<1.00
Morris Knolls	08/10/2024	08/26/2024	MK-GYMFOY-WC-27	WATER COOLER IN GYM FOYER WC27	<1.00
Morris Knolls	08/10/2024	08/26/2024	MK-GYMFOY-WC-27A	WATER COOLER NEXT TO WC27	<1.00
Morris Knolls	08/10/2024	08/26/2024	MK-GYMFOY-BF-27B	BOTTLE FILLER WITH WC27	<1.00
Morris Knolls	08/10/2024	08/26/2024	MK-FC-BF-28A	BOTTLE FILLER IN FITNESS CENTER	<1.00
Morris Knolls	08/10/2024	08/26/2024	MK-C38-S-30	SINK IN C38 SPECIAL EDUCATION	4.00
Morris Knolls	08/10/2024	08/26/2024	MK-C36-S-31	SINK IN C36 CONFERENCE ROOM	9.09
Morris Knolls	08/10/2024	08/26/2024	MK-A7G-S-32	SINK IN A7G GENERAL OFFICE	1.02
Morris Knolls	08/10/2024	08/26/2024	MK-A10A-S-33	SINK IN A10A FACULTY ROOM	2.21
Morris Knolls	08/10/2024	08/26/2024	MK-A1NURSE-S-34A	SINK IN A1 NURSES OFFICE	3.22
Morris Knolls	08/10/2024	08/26/2024	MK-A1NURSE-S-34B	SINK IN A1 NURSES OFFICE	5.95
Morris Knolls	08/10/2024	08/26/2024	MK-A20-S-35A	SINK IN A20 HOME ECONOMICS	2.12
Morris Knolls	08/10/2024	08/26/2024	MK-A20-S-35B	SINK IN A20 HOME ECONOMICS	3.00
Morris Knolls	08/10/2024	08/26/2024	MK-A20-S-35C	SINK IN A20 HOME ECONOMICS	2.64
Morris Knolls	08/10/2024	08/26/2024	MK-A20-S-35D	SINK IN A20 HOME ECONOMICS	1.75
Morris Knolls	08/10/2024	08/26/2024	MK-A20-S-35E	SINK IN A20 HOME ECONOMICS	1.80
Morris Knolls	08/10/2024	08/26/2024	MK-A20-S-35F	SINK IN A20 HOME ECONOMICS	1.62
Morris Knolls	08/10/2024	08/26/2024	MK-B9TR-S-36	SINK IN B9 TEACHERS ROOM	<1.00
Morris Knolls	08/10/2024	08/26/2024	MK-B47FR-S-37	SINK IN B47 FACULTY ROOM	<1.00
Morris Knolls	08/10/2024	08/26/2024	MK-BOEKIT-S-38	SINK IN BOARD OF EDUCATION KITCHEN	2.60
Morris Knolls	08/10/2024	08/26/2024	MK-KITC25-S-39A	SINK IN C25 KITCHEN	<1.00
Morris Knolls	08/10/2024	08/26/2024	MK-KITC25-S-39B	SINK IN C25 KITCHEN	<1.00
Morris Knolls	08/10/2024	08/26/2024	MK-KITC25-S-39C	SINK IN C25 KITCHEN	<1.00
Morris Knolls	08/10/2024	08/26/2024	MK-KITC25-S-39D	SINK IN C25 KITCHEN	1.62
Morris Knolls	08/10/2024	08/26/2024	MK-KITC25-S-39E	SINK IN C25 KITCHEN	9.13
Morris Knolls	08/10/2024	08/26/2024	MK-KITC25-IM-39	ICE MACHINE IN C25 KITCHEN	<1.00
Morris Knolls	08/10/2024	08/26/2024	MK-C30FC-S-40	SINK IN C30 FITNESS CENTER	<1.00
Morris Knolls	08/10/2024	08/26/2024	MK-SUN-S-41	SINK IN SUN ROOM	<1.00

Appendix D Floor Plan(s)

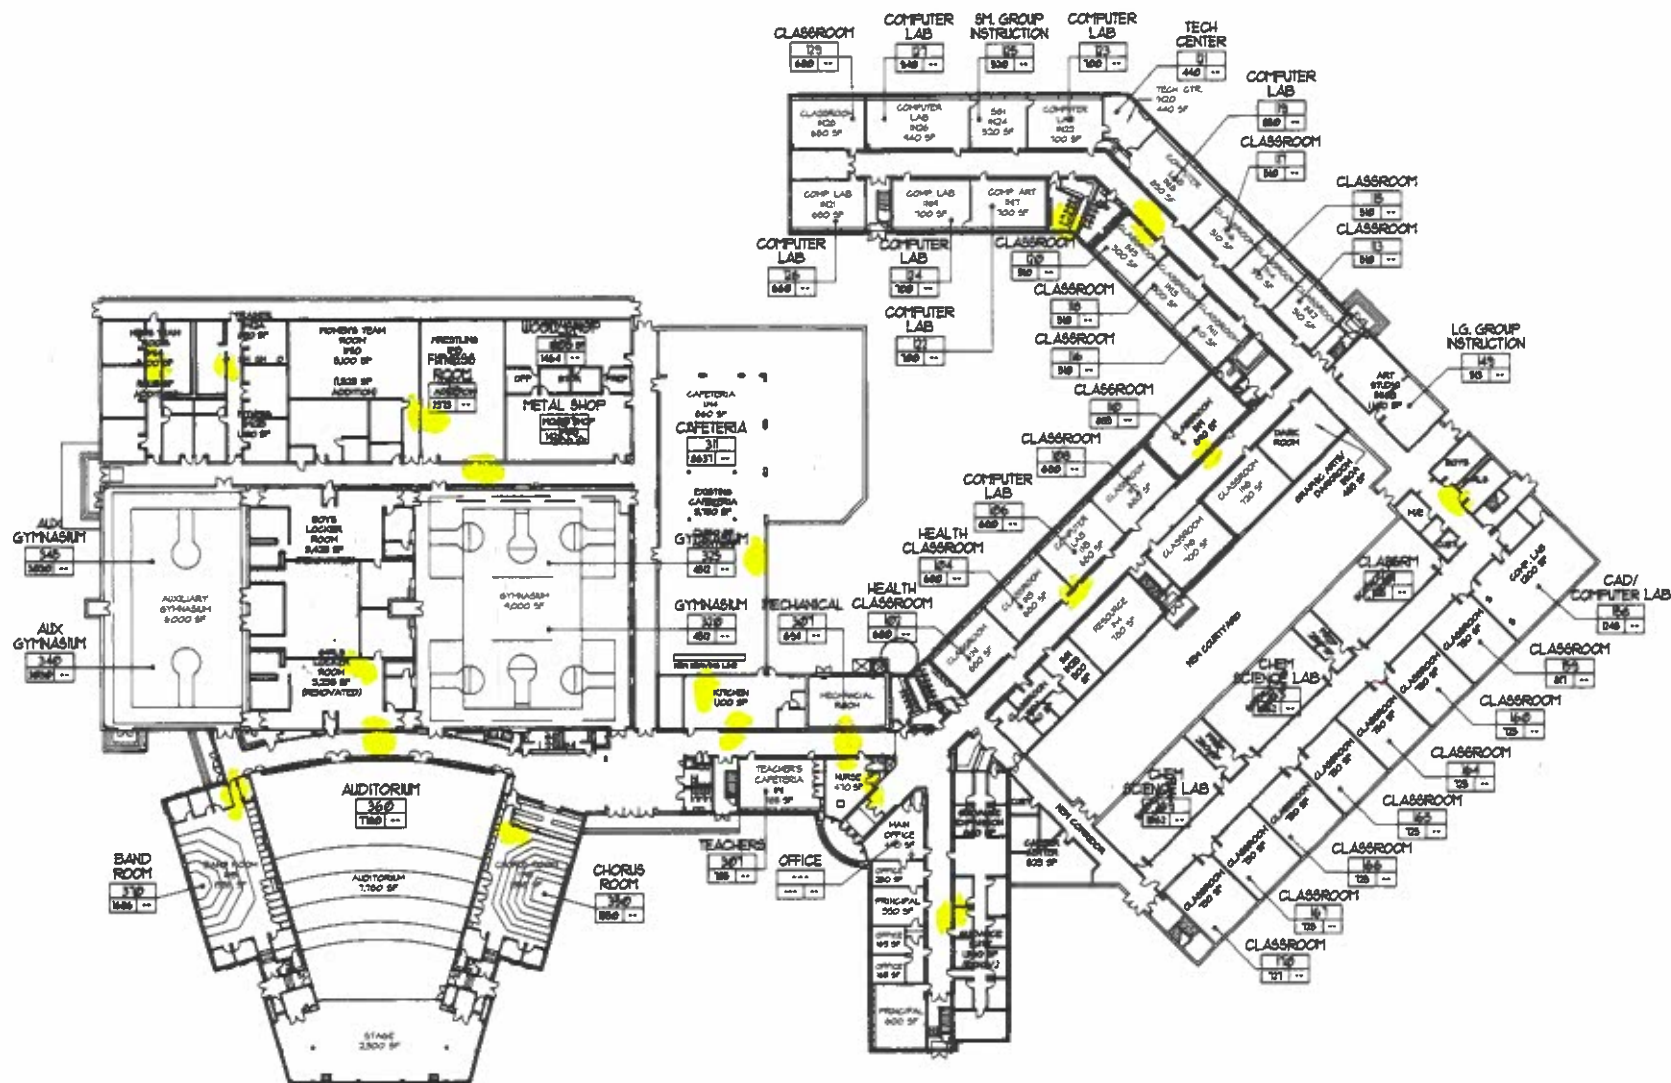


MORRIS HILLS 1ST FLOOR

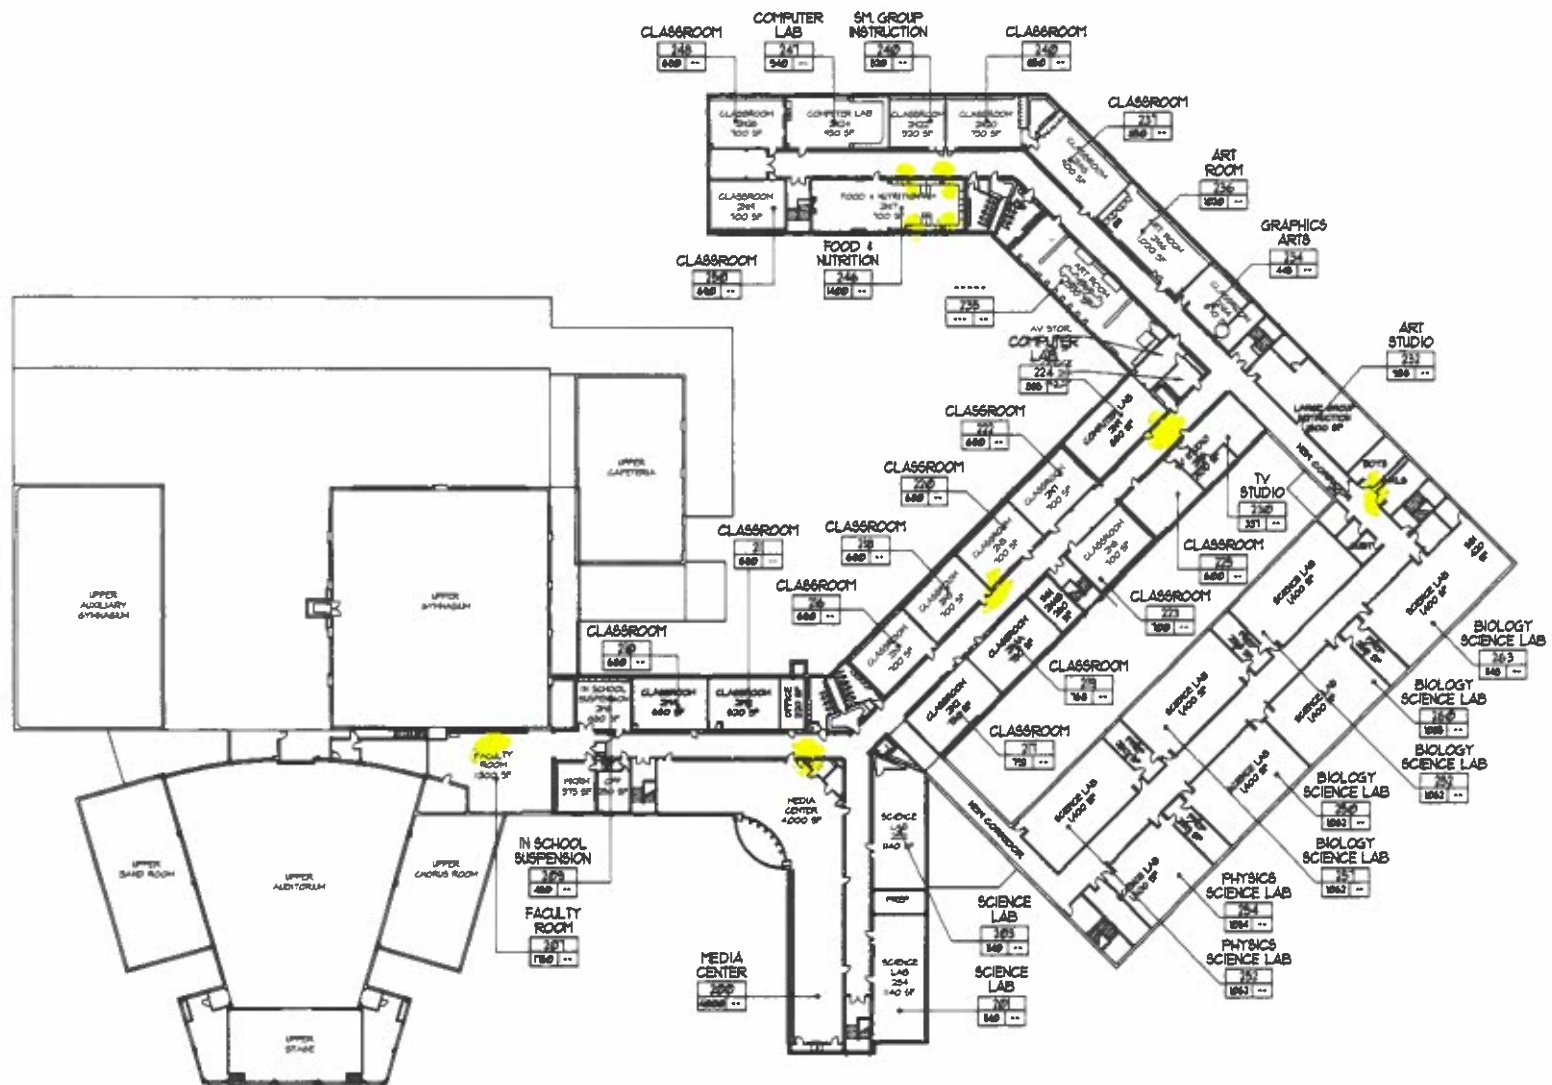

MORRIS HILLS 2ND FLOOR

ACADEMY BUILDING

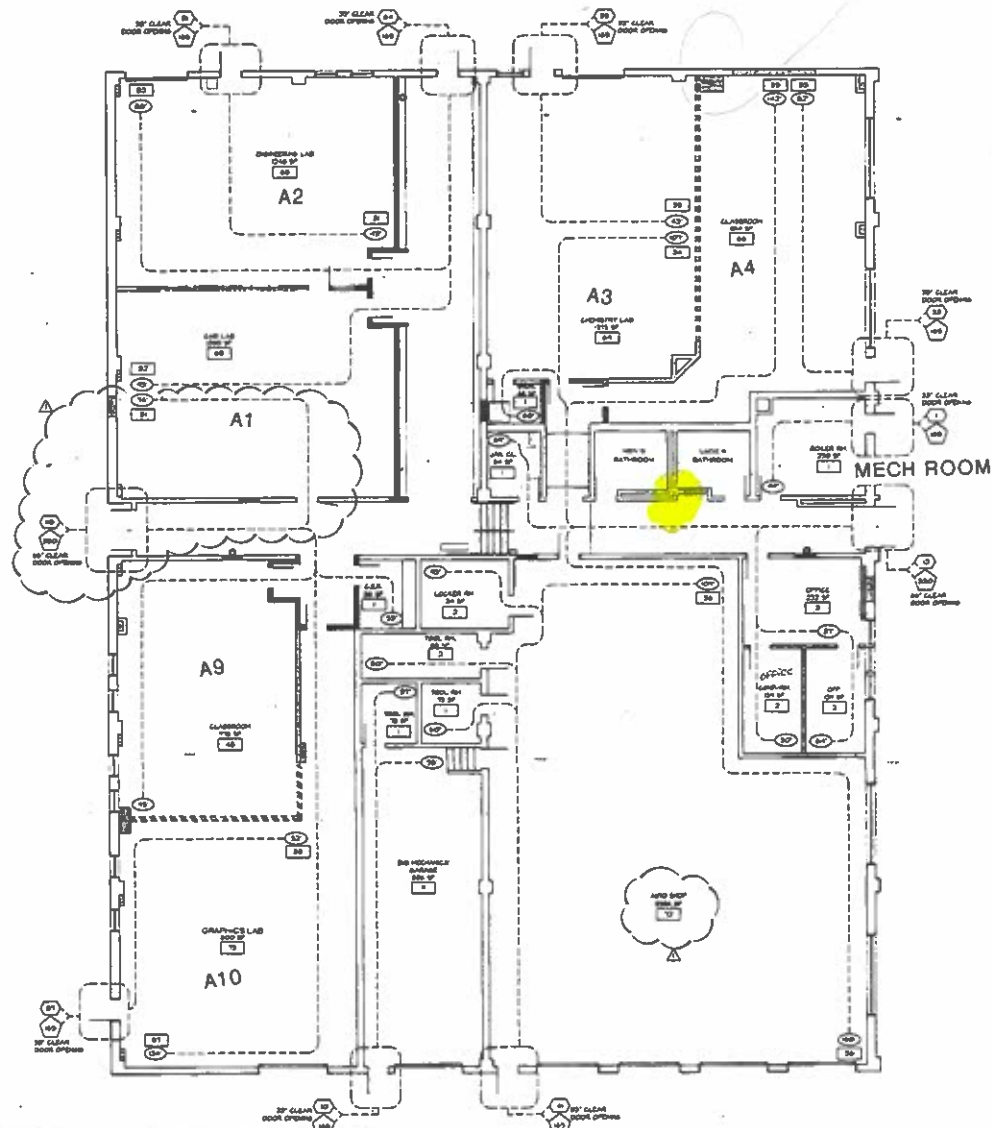

A5 EGRESS PLAN
Scale: 1/8" = 1'-0"




Jay F. Perdomo, A.I.A. 08104
James K. Perdomo, A.I.A. 08942
Peter C. Compagno, A.I.A. 11898

148 West End Ave., P.O. Box 758, Summit, NJ 07876-0758
Telephone (908) 725-7600 Fax (908) 725-7657

Comments:	
Key Plan:	
RESPONSE TO DECA COMMENTS DATED 8.30.2000 No. 4400/2000000 Date: 4.10.2000	
Project: PROPOSED ALTERATION WORK at: MORRIS HILLS HIGH SCHOOL for the MORRIS COUNTY SCHOOL OF TECHNOLOGY ROCKAWAY MORRIS COUNTY NEW JERSEY	
Drawing Title: EGRESS PLAN	
Drawn by: SM Approved by: JFP Date: 2.22.2000 Scale: 1/8" = 1'-0" Plot No.: 0130-010-010.dwg	Drawing: G-01 2 of 24



MORRIS KNOLLS 1ST FLOOR

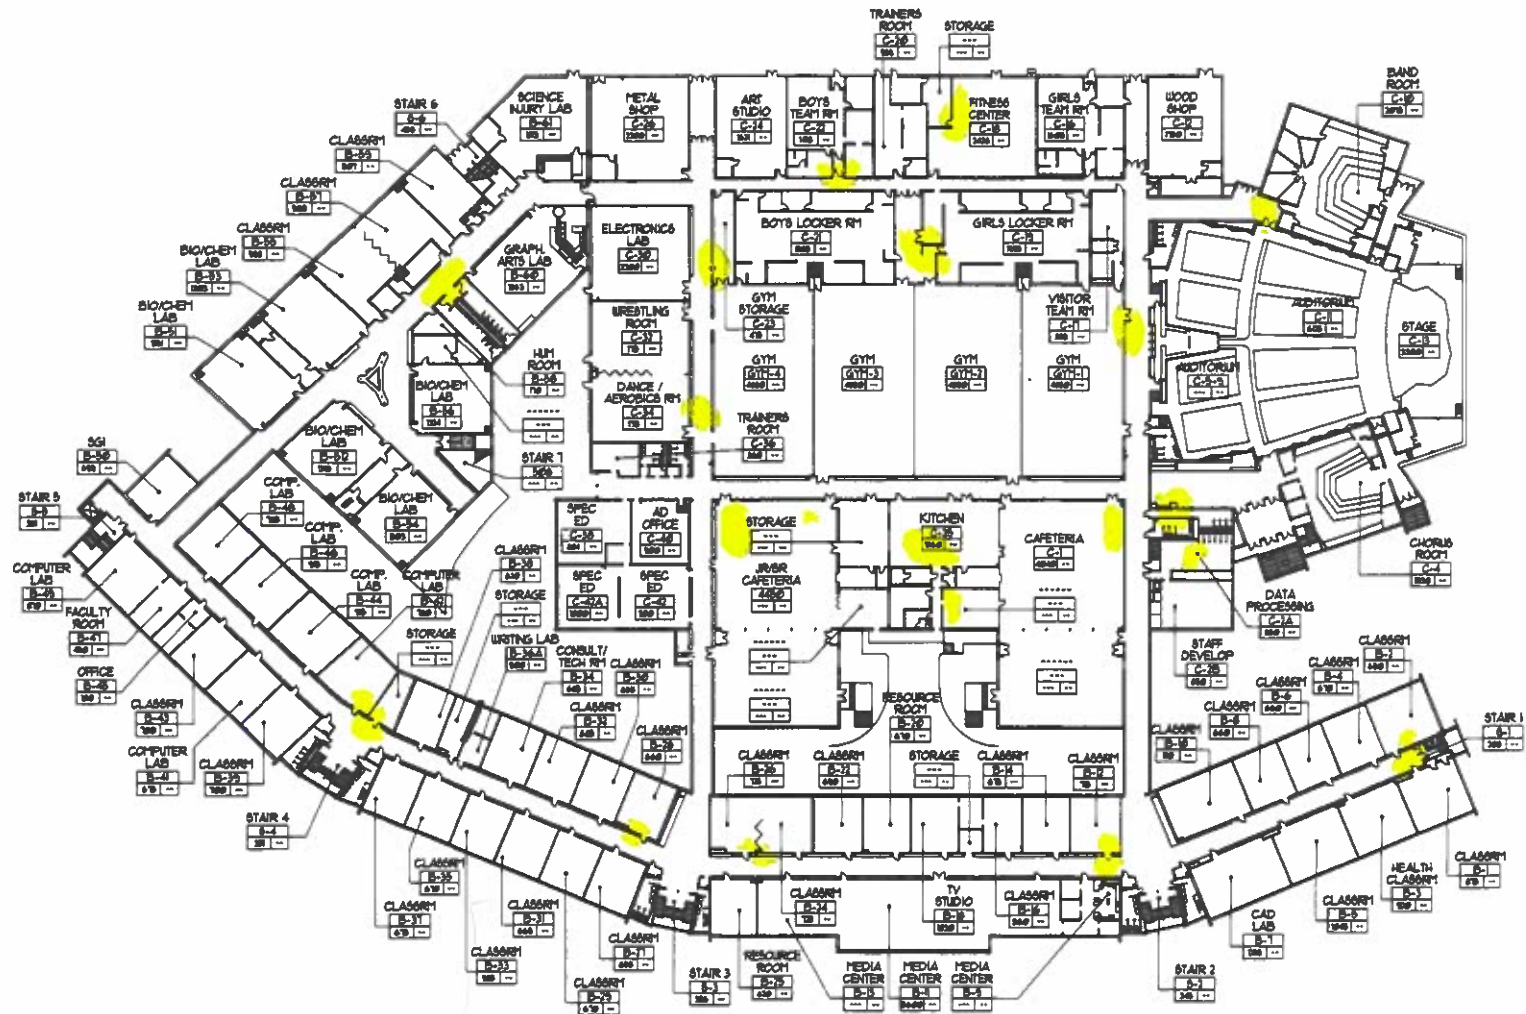

MORRIS KNOLLS 2ND FLOOR

Appendix E Laboratory Data



7469 Whitepine Rd
North Chesterfield, VA 23237
Telephone: 800.347.4010

Lead in Drinking Water Analysis Report

Client: LEW Corp
181 US Hwy 46
Mine Hill, NJ 07803

Report Number: 24-08-03570

Received Date: 08/20/2024
Reported Date: 08/27/2024
Sampled By: Angelina Fardo
Tech Certification #:

Project/Test Address: 2134; Morris Hills High School; 520 W Main St; Rockaway, NJ 07866

Client Number:
201327

Laboratory Results

Fax Number:
Ext 18 Melissa

Lab Sample Number	Client Sample ID	Collection Date	Collection Location	Concentration ug/L (ppb)	Analysis Date	Narrative ID
24-08-03570-001	MHHS-PO-WC-1	08/10/2024	WATER COOLER BY PRINCIPALS OFFICE WC1	<1.00	08/26/2024	
24-08-03570-002	MHHS-PO-BF-1A	08/10/2024	BOTTLE FILLER WITH WC1	<1.00	08/26/2024	
24-08-03570-003	MHHS-104-WC-2	08/10/2024	WATER COOLER BY ROOM 104 WC2	<1.00	08/26/2024	
24-08-03570-004	MHHS-104-BF-2A	08/10/2024	BOTTLE FILLER WITH WC2	<1.00	08/26/2024	
24-08-03570-005	MHHS-110-WC-3	08/10/2024	WATER COOLER BY ROOM 110 WC3	<1.00	08/26/2024	
24-08-03570-006	MHHS-110-BF-3A	08/10/2024	BOTTLE FILLER WITH WC3	<1.00	08/26/2024	
24-08-03570-007	MHHS-120-WC-4	08/10/2024	WATER COOLER BY ROOM 120 WC4	<1.00	08/26/2024	
24-08-03570-008	MHHS-120-BF-4A	08/10/2024	BOTTLE FILLER WITH WC4	<1.00	08/26/2024	
24-08-03570-009	MHHS-NURSEHA LL-WC-5	08/10/2024	WATER COOLER BY NURSES OFFICE WC5	<1.00	08/26/2024	
24-08-03570-010	MHHS-NURSEHA LL-BF-5A	08/10/2024	BOTTLE FILLER WITH WC5	<1.00	08/26/2024	

Environmental Hazards Services, L.L.C

Client Number: 201327

Report Number: 24-08-03570

Project/Test Address: 2134; Morris Hills High School; 520 W Main St;
Rockaway, NJ 07866

Lab Sample Number	Client Sample ID	Collection Date	Collection Location	Concentration ug/L (ppb)	Analysis Date	Narrative ID
24-08-03570-011	MHHS-GYMLOBB Y-WC-6	08/10/2024	WATER COOLER IN GYM LOBBY WC6	1.59	08/26/2024	
24-08-03570-012	MHHS-GYMLOBB Y-BF-6A	08/10/2024	BOTTLE FILLER WITH WC6	<1.00	08/26/2024	
24-08-03570-013	MHHS-FOXHALL-WC-7	08/10/2024	WATER COOLER BY GYM 2/FOX HALL WC7	<1.00	08/26/2024	
24-08-03570-014	MHHS-FOXHALL-BF-7A	08/10/2024	BOTTLE FILLER WITH WC7	<1.00	08/26/2024	
24-08-03570-015	MHHS-FR-WC-8	08/10/2024	WATER COOLER IN FITNESS ROOM WC8	<1.00	08/26/2024	
24-08-03570-016	MHHS-FR-BF-8A	08/10/2024	BOTTLE FILLER WITH WC8	<1.00	08/26/2024	
24-08-03570-017	MHHS-WR-WC-9	08/10/2024	WATER COOLER IN WRESTLING ROOM WC9	<1.00	08/26/2024	
24-08-03570-018	MHHS-WR-BF-9A	08/10/2024	BOTTLE FILLER WITH WC9	<1.00	08/27/2024	
24-08-03570-019	MHHS-GTR-WC-10	08/10/2024	GIRLS TEAM ROOM WATER COOLER	<1.00	08/26/2024	
24-08-03570-020	MHHS-CAF-WC-13	08/10/2024	CAFETERIA WATER COOLER WC13	<1.00	08/26/2024	
24-08-03570-021	MHHS-CAF-BF-13A	08/10/2024	BOTTLE FILLER WITH WC13	<1.00	08/26/2024	
24-08-03570-022	MHHS-SCIDOWN-WC-16	08/10/2024	WATER COOLER DOWNSTAIRS SCIENCE WING WC16	11.9	08/26/2024	
24-08-03570-023	MHHS-SCIDOWN-WC-16A	08/10/2024	WATER COOLER NEXT TO WC16	11.7	08/26/2024	

Environmental Hazards Services, L.L.C

Client Number: 201327

Report Number: 24-08-03570

Project/Test Address: 2134; Morris Hills High School; 520 W Main St;
Rockaway, NJ 07866

Lab Sample Number	Client Sample ID	Collection Date	Collection Location	Concentration ug/L (ppb)	Analysis Date	Narrative ID
24-08-03570-024	MHHS-SCIUP-WC-17	08/10/2024	WATER COOLER UPSTAIRS SCIENCE WING WC17	2.60	08/26/2024	
24-08-03570-025	MHHS-SCIUP-WC-17A	08/10/2024	WATER COOLER NEXT TO WC17	1.85	08/26/2024	
24-08-03570-026	MHHS-201-WC-18	08/10/2024	WATER COOLER BY ROOM 201 WC18	2.43	08/26/2024	
24-08-03570-027	MHHS-201-BF-18A	08/10/2024	BOTTLE FILLER WITH WC18	2.92	08/26/2024	
24-08-03570-028	MHHS-FRUP-WC-19	08/10/2024	WATER COOLER BY FACULTY ROOM UPSTAIRS WC19	<1.00	08/26/2024	
24-08-03570-029	MHHS-FRUP-BF-19A	08/10/2024	BOTTLE FILLER WITH WC19	<1.00	08/26/2024	
24-08-03570-030	MHHS-218-WC-20	08/10/2024	WATER COOLER BY ROOM 218 WC20	<1.00	08/26/2024	
24-08-03570-031	MHHS-218-BF-20A	08/10/2024	BOTTLE FILLER WITH WC20	<1.00	08/26/2024	
24-08-03570-032	MHHS-231B-WC-21	08/10/2024	WATER COOLER BY ROOM 231B WC21	<1.00	08/26/2024	
24-08-03570-033	MHHS-231B-BF-21A	08/10/2024	BOTTLE FILLER WITH WC21	<1.00	08/26/2024	
24-08-03570-034	MHHS-235-WC-22	08/10/2024	WATER COOLER BY ROOM 235 WC22	1.38	08/26/2024	
24-08-03570-035	MHHS-235-BF-22A	08/10/2024	BOTTLE FILLER WITH WC22	<1.00	08/26/2024	
24-08-03570-036	MHHS-GYM1HAL L-WC-24	08/10/2024	WATER COOLER BY GYM 1 WC24	<1.00	08/26/2024	

Environmental Hazards Services, L.L.C

Client Number: 201327

Report Number: 24-08-03570

Project/Test Address: 2134; Morris Hills High School; 520 W Main St;
Rockaway, NJ 07866

Lab Sample Number	Client Sample ID	Collection Date	Collection Location	Concentration ug/L (ppb)	Analysis Date	Narrative ID
24-08-03570-037	MHHS-GYM1HAL L-BF-24A	08/10/2024	BOTTLE FILLER WITH WC24	<1.00	08/26/2024	
24-08-03570-038	MHHS-ACADEMY- BF-25	08/10/2024	BOTTLE FILLER IN ACADEMY HALLWAY	<1.00	08/27/2024	
24-08-03570-039	MHHS-ACADEMY- WC-25A	08/10/2024	WATER COOLER IN ACADEMY HALLWAY	157	08/26/2024	
24-08-03570-040	MHHS-LIBHALL- WC-26	08/10/2024	WATER COOLER BY LIBRARY WC26	<1.00	08/26/2024	
24-08-03570-041	MHHS-LIBHALL- BF-26A	08/10/2024	BOTTLE FILLER WITH WC26	<1.00	08/26/2024	
24-08-03570-042	MHHS-BG- WC-27	08/10/2024	WATER COOLER IN BUS GARAGE WC27	<1.00	08/26/2024	
24-08-03570-043	MHHS-BG- BF-27A	08/10/2024	BOTTLE FILLER WITH WC27	<1.00	08/26/2024	
24-08-03570-044	MHHS-246-S-28A	08/10/2024	SINK IN ROOM 246 HOME ECONOMICS	1.60	08/26/2024	
24-08-03570-045	MHHS-246-S-28B	08/10/2024	SINK IN ROOM 246 HOME ECONOMICS	1.84	08/26/2024	
24-08-03570-046	MHHS-246-S-28C	08/10/2024	SINK IN ROOM 246 HOME ECONOMICS	1.48	08/26/2024	
24-08-03570-047	MHHS-246-S-28D	08/10/2024	SINK IN ROOM 246 HOME ECONOMICS	1.19	08/26/2024	
24-08-03570-048	MHHS-246-S-28E	08/10/2024	SINK IN ROOM 246 HOME ECONOMICS	1.08	08/26/2024	
24-08-03570-049	MHHS-246-S-28F	08/10/2024	SINK IN ROOM 246 HOME ECONOMICS	1.82	08/26/2024	
24-08-03570-050	MHHS-246-S-28G	08/10/2024	SINK IN ROOM 246 HOME ECONOMICS	<1.00	08/26/2024	
24-08-03570-051	MHHS-121-S-29	08/10/2024	SINK IN ROOM 121 TECHNOLOGY CENTER	11.7	08/27/2024	
24-08-03570-052	MHHS-FRUP-S-30	08/10/2024	SINK IN UPSTAIRS FACULTY ROOM	15.0	08/26/2024	

Environmental Hazards Services, L.L.C

Client Number: 201327
Project/Test Address: 2134; Morris Hills High School; 520 W Main St;
Rockaway, NJ 07866

Report Number: 24-08-03570

Lab Sample Number	Client Sample ID	Collection Date	Collection Location	Concentration ug/L (ppb)	Analysis Date	Narrative ID
24-08-03570-053	MHHS-KIT-S-31A	08/10/2024	KITCHEN SINK	7.53	08/26/2024	
24-08-03570-054	MHHS-KIT-S-31B	08/10/2024	KITCHEN SINK	15.9	08/26/2024	
24-08-03570-055	MHHS-KIT-S-31C	08/10/2024	KITCHEN SINK	2.59	08/26/2024	
24-08-03570-056	MHHS-KIT-S-31D	08/10/2024	KITCHEN SINK	8.10	08/26/2024	
24-08-03570-057	MHHS-KIT-IM-31I	08/10/2024	KITCHEN ICE MACHINE	<1.00	08/26/2024	
24-08-03570-058	MHHS-NURSE-S-32	08/10/2024	SINK IN NURSES OFFICE	7.05	08/26/2024	
24-08-03570-059	MHHS-NURSEISS-S-33	08/10/2024	SINK IN NURSES OFFICE/ISS ROOM	60.7	08/26/2024	
24-08-03570-060	MHHS-BG-S-34	08/10/2024	SINK IN BUS GARAGE	<1.00	08/26/2024	
24-08-03570-061	MHHS-FR-S-35	08/10/2024	SINK IN FITNESS ROOM	5.63	08/26/2024	
24-08-03570-062	MHHS-SUN-S-36	08/10/2024	SINK IN SUN ROOM	<1.00	08/26/2024	

Method: EPA 200.8
Analyst: Nicole Lyle
Accreditation #: NJ VA008

Reviewed By Authorized Signatory:

Candace Mason

Candace Mason

QA Chemist

Sample Results denoted with a "less than" (<) sign contain less than the reporting limit which is 1 ppb.

The EPA Maximum Contaminant Level for Lead in Drinking Water is 15 ppb. The results herein conform to NELAC standards, where applicable, unless otherwise narrated on this report. Results represent the analysis of samples submitted by the client. Sample location, description, field parameter results, etc., were provided by the client. This report cannot be reproduced, except in full, without written approval from Environmental Hazards Services, L.L.C.

LEGEND ug/L= micrograms per liter ppb = parts per billion



EHS Laboratories
ENVIRONMENTAL HAZARDS SERVICES, LLC

SHIP TO: 7469 Whitepine Rd. Richmond, VA 23237
Phone: (800) 347-4010 FAX: (804) 275-4907
ONLINE CLIENT PORTAL AVAILABLE FOR ANALYSIS RESULTS AT: www.leadlab.com

Water Chain-of-Custody Form

24-08-03570



Due Date:
08/27/2024
(Tuesday)
AE

Company Name: LEW Environmental Services LLC Account #: 201327

Address: 181 US Highway 46 City/State/Zip: Mine Hill, NJ 07803

Phone: (908) 654-8068 Email: labresults@lewenvironmental.com Fax: 908-654-8069

Project Name / Collection Address: Morris Hills High School 520 W Main St City/State/Zip: Rockaway, NJ 07866

Project #: 2134 Sampled By: Angelina Fardo License # (If Required):

Water Source: (Check One) Public ☒ Well ☐ Well Tag # (If Applicable):

☒ 5 Day Turnaround	☐ 3 Day Turnaround	☐ 2 Day Turnaround	☐ 1 Day Turnaround * Call Ahead
--	---	---	--

No.	Client Sample ID	Collection Location (Ex: Kitchen Sink)	Collection Date	Collection Time	Metals			Field Parameters		LAB USE
					Lead	Copper	Other	Field pH at time of Collection:	Temp. at time of Collection:	
1	MHHS-PO-WC-1	Water cooler by principal's office (WC1)	8/10/2024	AM / PM	X					
2	MHHS-PO-BF-1A	Bottle filler with WC1	8/10/2024	AM / PM	X					
3	MHHS-104-WC-2	Water cooler by room 104 (WC2)	8/10/2024	AM / PM	X					
4	MHHS-104-BF-2A	Bottle filler with WC2	8/10/2024	AM / PM	X					
5	MHHS-110-WC-3	Water cooler by room 110 (WC3)	8/10/2024	AM / PM	X					
6	MHHS-110-BF-3A	Bottle filler with WC3	8/10/2024	AM / PM	X					
7	MHHS-120-WC-4	Water cooler by room 120 (WC4)	8/10/2024	AM / PM	X					
8	MHHS-120-BF-4A	Bottle filler with WC4	8/10/2024	AM / PM	X					
9	MHHS-NurseHall-WC-5	Water cooler by nurse's office (WC5)	8/10/2024	AM / PM	X					
10	MHHS-NurseHall-BF-5A	Bottle filler with WC5	8/10/2024	AM / PM	X					

Released by: Angelina Fardo Signature: *Angelina Fardo* Date/Time: 8/15/2024 5:06PM
Released by: *Phyllis* Signature: *Phyllis* Date/Time: 8/20/24 3:24 PM



EHS Laboratories
ENVIRONMENTAL HAZARDS SERVICES, LLC

Water Chain-of-Custody Form
SHIP TO: 7469 Whitepine Rd. Richmond, VA 23237
Phone: (800) 347-4010 FAX: (804) 275-4907
ONLINE CLIENT PORTAL AVAILABLE FOR ANALYSIS RESULTS AT: www.leadlab.com

3570
~ For Lab Use Only ~

Company Name: LEW Environmental Services LLC Account #: 201327

Address: 181 US Highway 46 City/State/Zip: Mine Hill, NJ 07803

Phone: (908) 654-8068 Email: labresults@lewenvironmental.com Fax: 908-654-8069

Project Name / Collection Address: Morris Hills High School 520 W Main St City/State/Zip: Rockaway, NJ 07866

Project #: 2134 Sampled By: Angelina Fardo License # (If Required):

Water Source: (Check One) Public ☒ Well ☐ Well Tag # (If Applicable):

☒ 5 Day Turnaround	☐ 3 Day Turnaround	☐ 2 Day Turnaround	☐ 1 Day Turnaround * Call Ahead
--	---	---	--

No.	Client Sample ID	Collection Location (Ex: Kitchen Sink)	Collection Date	Collection Time	Metals			Field Parameters		LAB USE
					Lead	Copper	Other	Field pH at time of Collection:	Temp. at time of Collection:	
1	MHHS-GymLobby-WC-6	Water cooler in gym lobby (WC6)	8/10/2024		AM / PM	X				
2	MHHS-GymLobby-BF-6A	Bottle filler with WC6	8/10/2024		AM / PM	X				
3	MHHS-FoxHall-WC-7	Water cooler by gym 2/fox hall (WC7)	8/10/2024		AM / PM	X				
4	MHHS-FoxHall-BF-7A	Bottle filler with WC7	8/10/2024		AM / PM	X				
5	MHHS-FR-WC-8	Water cooler in fitness room (WC8)	8/10/2024		AM / PM	X				
6	MHHS-FR-BF-8A	Bottle filler with WC8	8/10/2024		AM / PM	X				
7	MHHS-WR-WC-9	Water cooler in wrestling room (WC9)	8/10/2024		AM / PM	X				
8	MHHS-WR-BF-9A	Bottle filler with WC9	8/10/2024		AM / PM	X				
9	MHHS-GTR-WC-10	Girl's team room water cooler	8/10/2024		AM / PM	X				
10	MHHS-Caf-WC-13	Cafeteria water cooler (WC13)	8/10/2024		AM / PM	X				
Released by: Angelina Fardo			Signature: <i>Angelina Fardo</i>		Date/Time: 8/15/2024 5:00 PM					
Released by: <i>APB</i>			Signature: <i>APB</i>		Date/Time: 8/20/24 3:25					



ENVIRONMENTAL HAZARDS SERVICES, LLC

ONLINE CLIENT PORTAL AVAILABLE FOR ANALYSIS RESULTS AT: www.leadlab.com

Water Chain-of-Custody Form

SHIP TO: 7469 Whitepine Rd. Richmond, VA 23237
Phone: (800) 347-4010 FAX: (804) 275-4907

Company Name: LEW Environmental Services LLC Account #: 201327

Address: 181 US Highway 46 City/State/Zip: Mine Hill, NJ 07803

Phone: (908) 654-8068 Email: labresults@lewenvironmental.com Fax: 908-654-8069

3570
~ For Lab Use Only ~

Project Name / Collection Address: Morris Hills High School 520 W Main St City/State/Zip: Rockaway, NJ 07866

Project #: 2134 Sampled By: Angelina Fardo License # (If Required):

Water Source: (Check One) Public ☒ Well ☐ Well Tag # (If Applicable):

No.	Client Sample ID	Collection Location (Ex: Kitchen Sink)	Collection Date	Collection Time	Metals			Field Parameters		LAB USE
					Lead	Copper	Other	Field pH at time of Collection:	Temp. at time of Collection:	
1	MHHS-Caf-BF-13A	Bottle filler with WC13	8/10/2024		AM / PM	X				
2	MHHS-SciDown-WC-16	Water cooler downstairs science wing (WC16)	8/10/2024		AM / PM	X				
3	MHHS-SciDown-WC-16A	Water cooler next to WC16	8/10/2024		AM / PM	X				
4	MHHS-SciUp-WC-17	Water cooler upstairs science wing (WC17)	8/10/2024		AM / PM	X				
5	MHHS-SciUp-WC-17A	Water cooler next to WC17	8/10/2024		AM / PM	X				
6	MHHS-201-WC-18	Water cooler by room 201 (WC18)	8/10/2024		AM / PM	X				
7	MHHS-201-BF-18A	Bottle filler with WC18	8/10/2024		AM / PM	X				
8	MHHS-FRUUp-WC-19	Water cooler by faculty room upstairs (WC19)	8/10/2024		AM / PM	X				
9	MHHS-FRUUp-BF-19A	Bottle filler with WC19	8/10/2024		AM / PM	X				
10	MHHS-218-WC-20	Water cooler by room 218 (WC20)	8/10/2024		AM / PM	X				

Released by: Angelina Fardo	Signature:	Date/Time: 8/15/2024 5:00PM
Released by:	Signature:	Date/Time: 8/30/24 325

☒ 5 Day Turnaround ☐ 3 Day Turnaround ☐ 2 Day Turnaround ☐ 1 Day Turnaround * Call Ahead



ENVIRONMENTAL HAZARDS SERVICES, LLC

ONLINE CLIENT PORTAL AVAILABLE FOR ANALYSIS RESULTS AT: www.leadlab.com

Water Chain-of-Custody Form

SHIP TO: 7469 Whitepine Rd. Richmond, VA 23237
Phone: (800) 347-4010 FAX: (804) 275-4907

Company Name: LEW Environmental Services LLC Account #: 201327

Address: 181 US Highway 46 City/State/Zip: Mine Hill, NJ 07803

Phone: (908) 654-8068 Email: labresults@lewenvironmental.com Fax: 908-654-8069

Project Name / Collection Address: Morris Hills High School 520 W Main St City/State/Zip: Rockaway, NJ 07866

Project #: 2134 Sampled By: Angelina Fardo License # (If Required):

Water Source: (Check One) Public ☒ Well ☐ Well Tag # (If Applicable):

☒ 5 Day Turnaround ☐ 3 Day Turnaround ☐ 2 Day Turnaround ☐ 1 Day Turnaround * Call Ahead

No.	Client Sample ID	Collection Location (Ex: Kitchen Sink)	Collection Date	Collection Time	Metals			Field Parameters		LAB USE	
					Lead	Copper	Other	Field pH at time of Collection:	Temp. at time of Collection:		Temp at Time of Receipt:
1	MHHS-218-BF-20A	Bottle filler with WC20	8/10/2024		AM / PM	X					
2	MHHS-231B-WC-21	Water cooler by room 231B (WC21)	8/10/2024		AM / PM	X					
3	MHHS-231B-BF-21A	Bottle filler with WC21	8/10/2024		AM / PM	X					
4	MHHS-235-WC-22	Water cooler by room 235 (WC22)	8/10/2024		AM / PM	X					
5	MHHS-235-BF-22A	Bottle filler with WC22	8/10/2024		AM / PM	X					
6	MHHS-Gym1Hall-WC-24	Water cooler by gym 1 (WC24)	8/10/2024		AM / PM	X					
7	MHHS-Gym1Hall-BF-24A	Bottle filler with WC24	8/10/2024		AM / PM	X					
8	MHHS-Academy-BF-25	Bottle filler in academy hallway	8/10/2024		AM / PM	X					
9	MHHS-Academy-WC-25A	Water cooler in academy hallway	8/10/2024		AM / PM	X					
10	MHHS-LibHall-WC-26	Water cooler by library (WC26)	8/10/2024		AM / PM	X					

Released by: Angelina Fardo Signature: [Signature] Date/Time: 8/15/2024 5:00AM

Released by: _____ Signature: _____ Date/Time: 8/20/24 325

8570
~ For Lab Use Only ~



ENVIRONMENTAL HAZARDS SERVICES, LLC

ONLINE CLIENT PORTAL AVAILABLE FOR ANALYSIS RESULTS AT: www.leadlab.com

Water Chain-of-Custody Form

SHIP TO: 7469 Whitepine Rd. Richmond, VA 23237
Phone: (800) 347-4010 FAX: (804) 275-4907

3570
~ For Lab Use Only ~

Company Name: LEW Environmental Services LLC

Account #: 201327

Address: 181 US Highway 46

City/State/Zip: Mine Hill, NJ 07803

Phone: (908) 654-8068

Email: labresults@lewenvironmental.com

Fax: 908-654-8069

Project Name / Collection Address: Morris Hills High School

520 W Main St

City/State/Zip: Rockaway, NJ 07866

Project #: 2134

Sampled By: Angelina Fardo

License # (If Required):

Water Source: (Check One) Public ☒ Well ☐

Well Tag # (If Applicable):

☒ 5 Day Turnaround

☐ 3 Day Turnaround

☐ 2 Day Turnaround

☐ 1 Day Turnaround * Call Ahead

No.	Client Sample ID	Collection Location (Ex: Kitchen Sink)	Collection Date	Collection Time	Metals			Field Parameters		LAB USE
					Lead	Copper	Other	Field pH at time of Collection:	Temp. at time of Collection:	
1	MHHS-LibHall-BF-26A	Bottle filler with WC26	8/10/2024		AM / PM	X				
2	MHHS-BG-WC-27	Water cooler in bus garage (WC27)	8/10/2024		AM / PM	X				
3	MHHS-BG-BF-27A	Bottle filler with WC27	8/10/2024		AM / PM	X				
4	MHHS-246-S-28A	Sink in room 246 home economics	8/10/2024		AM / PM	X				
5	MHHS-246-S-28B	Sink in room 246 home economics	8/10/2024		AM / PM	X				
6	MHHS-246-S-28C	Sink in room 246 home economics	8/10/2024		AM / PM	X				
7	MHHS-246-S-28D	Sink in room 246 home economics	8/10/2024		AM / PM	X				
8	MHHS-246-S-28E	Sink in room 246 home economics	8/10/2024		AM / PM	X				
9	MHHS-246-S-28F	Sink in room 246 home economics	8/10/2024		AM / PM	X				
10	MHHS-246-S-28G	Sink in room 246 home economics	8/10/2024		AM / PM	X				
Released by: Angelina Fardo			Signature:		Date/Time: 8/15/2024 5:00PM					
Released by:			Signature:		Date/Time: 8/20/24					



ENVIRONMENTAL HAZARDS SERVICES, LLC

ONLINE CLIENT PORTAL AVAILABLE FOR ANALYSIS RESULTS AT: www.leadlab.com

Water Chain-of-Custody Form

SHIP TO: 7469 Whitepine Rd. Richmond, VA 23237
Phone: (800) 347-4010 FAX: (804) 275-4907

Company Name: LEW Environmental Services LLC Account #: 201327

Address: 181 US Highway 46 City/State/Zip: Mine Hill, NJ 07803

Phone: (908) 654-8068 Email: labresults@lewenvironmental.com Fax: 908-654-8069

3510
~ For Lab Use Only ~

Project Name / Collection Address: Morris Hills High School 520 W Main St City/State/Zip: Rockaway, NJ 07866
(Required)

Project #: 2134 Sampled By: Angelina Fardo License # (if Required):

Water Source: (Check One) Public ☒ Well ☐ Well Tag # (if Applicable):

☒ 5 Day Turnaround ☐ 3 Day Turnaround ☐ 2 Day Turnaround ☐ 1 Day Turnaround * Call Ahead

No.	Client Sample ID	Collection Location (Ex: Kitchen Sink)	Collection Date	Collection Time	Metals			Field Parameters		LAB USE
					Lead	Copper	Other	Field pH at time of Collection:	Temp. at time of Collection:	
1	MHHS-121-S-29	Sink in room 121 technology center	8/10/2024		AM / PM	X				
2	MHHS-FRUp-S-30	Sink in upstairs faculty room	8/10/2024		AM / PM	X				
3	MHHS-Kit-S-31A	Kitchen sink	8/10/2024		AM / PM	X				
4	MHHS-Kit-S-31B	Kitchen sink	8/10/2024		AM / PM	X				
5	MHHS-Kit-S-31C	Kitchen sink	8/10/2024		AM / PM	X				
6	MHHS-Kit-S-31D	Kitchen sink	8/10/2024		AM / PM	X				
7	MHHS-Kit-IM-31I	Kitchen ice machine	8/10/2024		AM / PM	X				
8	MHHS-Nurse-S-32	Sink in nurse's office	8/10/2024		AM / PM	X				
9	MHHS-NurseSS-S-33	Sink in nurse's office/ISS room	8/10/2024		AM / PM	X				
10	MHHS-BG-S-34	Sink in bus garage	8/10/2024		AM / PM	X				
Released by: Angelina Fardo		Signature:	Angelina Fardo		Date/Time:	8/15/2024 5:00PM				
Released by: DAWEN		Signature:	DAWEN		Date/Time:	8/20/24 3:24PM				



ENVIRONMENTAL HAZARDS SERVICES, LLC

ONLINE CLIENT PORTAL AVAILABLE FOR ANALYSIS RESULTS AT: www.leadlab.com

Water Chain-of-Custody Form

SHIP TO: 7469 Whitepine Rd. Richmond, VA 23237
Phone: (800) 347-4010 FAX: (804) 275-4907

3570
~ For Lab Use Only ~

Company Name: LEW Environmental Services LLC Account #: 201327

Address: 181 US Highway 46 City/State/Zip: Mine Hill, NJ 07803

Phone: (908) 654-8068 Email: labresults@lewenvironmental.com Fax: 908-654-8069

Project Name / Collection Address: Morris Hills High School 520 W Main St City/State/Zip: Rockaway, NJ 07866

Project #: 2134 Sampled By: Angelina Fardo License # (If Required):

Water Source: (Check One) Public ☒ Well ☐ Well Tag # (If Applicable):

☒ 5 Day Turnaround ☐ 3 Day Turnaround ☐ 2 Day Turnaround ☐ 1 Day Turnaround * Call Ahead

No.	Client Sample ID	Collection Location (Ex: Kitchen Sink)	Collection Date	Collection Time	Metals			Field Parameters		LAB USE
					Lead	Copper	Other	Field pH at time of Collection:	Temp. at time of Collection:	
1	MHHS-FR-S-35	Sink in fitness room	8/10/2024	AM / PM	X					
2	MHHS-Sun-S-36	Sink in sun room	8/10/2024	AM / PM	X					
3			8/10/2024	AM / PM	X					
4			8/10/2024	AM / PM	X					
5			8/10/2024	AM / PM	X					
6			8/10/2024	AM / PM	X					
7			8/10/2024	AM / PM	X					
8			8/10/2024	AM / PM	X					
9			8/10/2024	AM / PM	X					
10			8/10/2024	AM / PM	X					
Released by: Angelina Fardo					Signature: <i>Angelina Fardo</i>					Date/Time: 8/15/2024 5:00 PM
Released by: <i>pbuven</i>					Signature: <i>[Signature]</i>					Date/Time: 8/20/24 3:24 PM



7469 Whitepine Rd
North Chesterfield, VA 23237
Telephone: 800.347.4010

Lead in Drinking Water Analysis Report

Client: LEW Corp
181 US Hwy 46
Mine Hill, NJ 07803

Report Number: 24-08-03577

Received Date: 08/20/2024
Reported Date: 08/27/2024
Sampled By: Angelina Fardo
Tech Certification #:

Project/Test Address: 2134; Morris Knolls High School; 50 Knoll Dr; Rockaway, NJ 07866

Client Number:
201327

Laboratory Results

Fax Number:
Ext 18 Melissa

Lab Sample Number	Client Sample ID	Collection Date	Collection Location	Concentration ug/L (ppb)	Analysis Date	Narrative ID
24-08-03577-001	MK-A12-WC-2	08/10/2024	WATER COOLER NEAR A12 WC2	<1.00	08/26/2024	
24-08-03577-002	MK-A12-BF-2A	08/10/2024	BOTTLE FILLER WITH WC2	<1.00	08/26/2024	
24-08-03577-003	MK-A26-WC-4	08/10/2024	WATER COOLER NEAR A26 WC4	<1.00	08/26/2024	
24-08-03577-004	MK-A26-BF-4A	08/10/2024	BOTTLE FILLER WITH WC4	<1.00	08/26/2024	
24-08-03577-005	MK-A36-WC-4	08/10/2024	WATER COOLER NEAR A36 WC5	<1.00	08/26/2024	
24-08-03577-006	MK-A36-WC-5A	08/10/2024	WATER COOLER NEXT TO WC5	2.89	08/26/2024	
24-08-03577-007	MK-A46-WC-6	08/10/2024	WATER COOLER NEAR A46 WC6	<1.00	08/26/2024	
24-08-03577-008	MK-A46-BF-6A	08/10/2024	BOTTLE FILLER WITH WC6	<1.00	08/26/2024	
24-08-03577-009	MK-SCIDOWN-WC-7	08/10/2024	WATER COOLER DOWNSTAIRS SCIENCE WING WC7	<1.00	08/26/2024	
24-08-03577-010	MK-SCIDOWN-BF-7A	08/10/2024	BOTTLE FILLER WITH WC7	<1.00	08/26/2024	

Environmental Hazards Services, L.L.C

Client Number: 201327

Report Number: 24-08-03577

Project/Test Address: 2134; Morris Knolls High School; 50 Knoll Dr;
Rockaway, NJ 07866

Lab Sample Number	Client Sample ID	Collection Date	Collection Location	Concentration ug/L (ppb)	Analysis Date	Narrative ID
24-08-03577-011	MK-SCIUP-WC-8	08/10/2024	WATER COOLER UPSTAIRS SCIENCE WING WC8	<1.00	08/26/2024	
24-08-03577-012	MK-SCIUP-BF-8A	08/10/2024	BOTTLE FILLER WITH WC8	<1.00	08/26/2024	
24-08-03577-013	MK-B50-WC-9	08/10/2024	WATER COOLER NEAR B50 WC9	<1.00	08/26/2024	
24-08-03577-014	MK-B50-BF-9A	08/10/2024	BOTTLE FILLER WITH WC9	<1.00	08/26/2024	
24-08-03577-015	MK-B42-WC-10	08/10/2024	WATER COOLER NEAR B42 WC10	<1.00	08/26/2024	
24-08-03577-016	MK-B42-WC-10A	08/10/2024	BOTTLE FILLER WITH WC10	1.46	08/26/2024	
24-08-03577-017	MK-B28-WC-11	08/10/2024	WATER COOLER NEAR B28 WC11	<1.00	08/26/2024	
24-08-03577-018	MK-B28-BF-11A	08/10/2024	BOTTLE FILLER WITH WC11	<1.00	08/26/2024	
24-08-03577-019	MK-B26-WC-12	08/10/2024	WATER COOLER NEAR B26 WC12	<1.00	08/26/2024	
24-08-03577-020	MK-B26-BF12A	08/10/2024	BOTTLE FILLER WITH WC12	<1.00	08/26/2024	
24-08-03577-021	MK-B12-WC-13	08/10/2024	WATER COOLER NEAR B12	2.08	08/26/2024	
24-08-03577-022	MK-FCAFC1-WC-14	08/10/2024	WATER COOLER IN FROSH CAF C1 WC14	<1.00	08/26/2024	
24-08-03577-023	MK-SCAFC1-BF-14A	08/10/2024	BOTTLE FILLER WITH WC14	<1.00	08/26/2024	
24-08-03577-024	MK-SCAFC3-WC-15	08/10/2024	WATER COOLER IN SENIOR CAF C3 WC15	<1.00	08/26/2024	
24-08-03577-025	MK-SCAFC3-BF-15A	08/10/2024	BOTTLE FILLER WITH WC15	<1.00	08/26/2024	

Environmental Hazards Services, L.L.C

Client Number: 201327

Report Number: 24-08-03577

Project/Test Address: 2134; Morris Knolls High School; 50 Knoll Dr;
Rockaway, NJ 07866

Lab Sample Number	Client Sample ID	Collection Date	Collection Location	Concentration ug/L (ppb)	Analysis Date	Narrative ID
24-08-03577-026	MK-FRC1-WC-16	08/10/2024	WATER COOLER IN FACULTY ROOM CAF C1 WC16	<1.00	08/26/2024	
24-08-03577-027	MK-FRC1-BF-16A	08/10/2024	BOTTLE FILLER WITH WC16	<1.00	08/26/2024	
24-08-03577-028	MK-ALOBBY-WC-17	08/10/2024	WATER COOLER IN AUDITORIUM LOBBY WC17	<1.00	08/26/2024	
24-08-03577-029	MK-ALOBBY-WC-17A	08/10/2024	WATER COOLER NEXT TO WC17	<1.00	08/26/2024	
24-08-03577-030	MK-ALOBBY-BF-17B	08/10/2024	BOTTLE FILLER WITH WC17	<1.00	08/26/2024	
24-08-03577-031	MK-BLOBBY-WC-20	08/10/2024	WATER COOLER IN BAND LOBBY WC20	<1.00	08/26/2024	
24-08-03577-032	MK-BLOBBY-BF-20A	08/10/2024	BOTTLE FILLER WITH WC20	<1.00	08/26/2024	
24-08-03577-033	MK-BOEHALL-WC-21	08/10/2024	WATER COOLER BOARD OF EDUCATION HALL WC21	<1.00	08/26/2024	
24-08-03577-034	MK-BOEHALL-BF-21A	08/10/2024	BOTTLE FILLER WITH WC21	<1.00	08/26/2024	
24-08-03577-035	MK-GYM1HAL L-WC-22	08/10/2024	WATER COOLER IN GYM 1 HALLWAY	1.12	08/26/2024	
24-08-03577-036	MK-BTRHALL-WC-23	08/10/2024	WATER COOLER NEAR BOYS TEAM ROOM	2.91	08/26/2024	
24-08-03577-037	MK-C32-WC-24	08/10/2024	WATER COOLER NEAR C32	3.28	08/26/2024	
24-08-03577-038	MK-C34-WC-25	08/10/2024	WATER COOLER NEAR C34	2.28	08/26/2024	

Environmental Hazards Services, L.L.C

Client Number: 201327

Report Number: 24-08-03577

Project/Test Address: 2134; Morris Knolls High School; 50 Knoll Dr;
Rockaway, NJ 07866

Lab Sample Number	Client Sample ID	Collection Date	Collection Location	Concentration ug/L (ppb)	Analysis Date	Narrative ID
24-08-03577-039	MK-WR-WC-26	08/10/2024	WATER COOLER IN WEIGHT ROOM WC26	<1.00	08/26/2024	
24-08-03577-040	MK-WR-WC-26A	08/10/2024	WATER COOLER NEXT TO WC26 WC26A	<1.00	08/26/2024	
24-08-03577-041	MK-WR-WC-26B	08/10/2024	WATER COOLER NEXT TO WC26A WC26B	<1.00	08/26/2024	
24-08-03577-042	MK-WR-BF-26C	08/10/2024	BOTTLE FILLER WITH WC26	<1.00	08/26/2024	
24-08-03577-043	MK-WR-BF-26D	08/10/2024	BOTTLE FILLER WITH WC26A	<1.00	08/26/2024	
24-08-03577-044	MK-WR-BF-26E	08/10/2024	BOTTLE FILLER WITH WC26B	<1.00	08/26/2024	
24-08-03577-045	MK-GYMFOY-WC-27	08/10/2024	WATER COOLER IN GYM FOYER WC27	<1.00	08/26/2024	
24-08-03577-046	MK-GYMFOY-WC-27A	08/10/2024	WATER COOLER NEXT TO WC27	<1.00	08/26/2024	
24-08-03577-047	MK-GYMFOY-BF-27B	08/10/2024	BOTTLE FILLER WITH WC27	<1.00	08/26/2024	
24-08-03577-048	MK-FC-BF-28A	08/10/2024	BOTTLE FILLER IN FITNESS CENTER	<1.00	08/26/2024	
24-08-03577-049	MK-C38-S-30	08/10/2024	SINK IN C38 SPECIAL EDUCATION	4.00	08/26/2024	
24-08-03577-050	MK-C36-S-31	08/10/2024	SINK IN C36 CONFERENCE ROOM	9.09	08/26/2024	
24-08-03577-051	MK-A7G-S-32	08/10/2024	SINK IN A7G GENERAL OFFICE	1.02	08/26/2024	
24-08-03577-052	MK-A10A-S-33	08/10/2024	SINK IN A10A FACULTY ROOM	2.21	08/26/2024	
24-08-03577-053	MK-A1NURSE-S-34A	08/10/2024	SINK IN A1 NURSES OFFICE	3.22	08/26/2024	
24-08-03577-054	MK-A1NURSE-S-34B	08/10/2024	SINK IN A1 NURSES OFFICE	5.95	08/26/2024	

Environmental Hazards Services, L.L.C

Client Number: 201327

Report Number: 24-08-03577

Project/Test Address: 2134; Morris Knolls High School; 50 Knoll Dr;
Rockaway, NJ 07866

Lab Sample Number	Client Sample ID	Collection Date	Collection Location	Concentration ug/L (ppb)	Analysis Date	Narrative ID
24-08-03577-055	MK-A20-S-35A	08/10/2024	SINK IN A20 HOME ECONOMICS	2.12	08/26/2024	
24-08-03577-056	MK-A20-S-35B	08/10/2024	SINK IN A20 HOME ECONOMICS	3.00	08/26/2024	
24-08-03577-057	MK-A20-S-35C	08/10/2024	SINK IN A20 HOME ECONOMICS	2.64	08/26/2024	
24-08-03577-058	MK-A20-S-35D	08/10/2024	SINK IN A20 HOME ECONOMICS	1.75	08/26/2024	
24-08-03577-059	MK-A20-S-35E	08/10/2024	SINK IN A20 HOME ECONOMICS	1.80	08/26/2024	
24-08-03577-060	MK-A20-S-35F	08/10/2024	SINK IN A20 HOME ECONOMICS	1.62	08/26/2024	
24-08-03577-061	MK-B9TR-S-36	08/10/2024	SINK IN B9 TEACHERS ROOM	<1.00	08/26/2024	
24-08-03577-062	MK-B47FR-S-37	08/10/2024	SINK IN B47 FACULTY ROOM	<1.00	08/26/2024	
24-08-03577-063	MK-BOEKIT-S-38	08/10/2024	SINK IN BOARD OF EDUCATION KITCHEN	2.60	08/26/2024	
24-08-03577-064	MK-KITC25-S-39A	08/10/2024	SINK IN C25 KITCHEN	<1.00	08/26/2024	
24-08-03577-065	MK-KITC25-S-39B	08/10/2024	SINK IN C25 KITCHEN	<1.00	08/26/2024	
24-08-03577-066	MK-KITC25-S-39C	08/10/2024	SINK IN C25 KITCHEN	<1.00	08/26/2024	
24-08-03577-067	MK-KITC25-S-39D	08/10/2024	SINK IN C25 KITCHEN	1.62	08/26/2024	
24-08-03577-068	MK-KITC25-S-39E	08/10/2024	SINK IN C25 KITCHEN	9.13	08/26/2024	

Environmental Hazards Services, L.L.C

Client Number: 201327

Report Number: 24-08-03577

Project/Test Address: 2134; Morris Knolls High School; 50 Knoll Dr;
Rockaway, NJ 07866

Lab Sample Number	Client Sample ID	Collection Date	Collection Location	Concentration ug/L (ppb)	Analysis Date	Narrative ID
24-08-03577-069	MK-KITC25-IM-39	08/10/2024	ICE MACHINE IN C25 KITCHEN	<1.00	08/26/2024	
24-08-03577-070	MK-C30FC-S-40	08/10/2024	SINK IN C30 FITNESS CENTER	<1.00	08/26/2024	
24-08-03577-071	MK-SUN-S-41	08/10/2024	SINK IN SUN ROOM	<1.00	08/26/2024	

Method: EPA 200.8

Analyst: Nicole Lyle

Accreditation #: NJ VA008

Reviewed By Authorized Signatory:



Candace Mason

QA Chemist

Sample Results denoted with a "less than" (<) sign contain less than the reporting limit which is 1 ppb.

The EPA Maximum Contaminant Level for Lead in Drinking Water is 15 ppb. The results herein conform to NELAC standards, where applicable, unless otherwise narrated on this report. Results represent the analysis of samples submitted by the client. Sample location, description, field parameter results, etc., were provided by the client. This report cannot be reproduced, except in full, without written approval from Environmental Hazards Services, L.L.C.

LEGEND ug/L= micrograms per liter ppb = parts per billion



ENVIRONMENTAL HAZARDS SERVICES, LLC

ONLINE CLIENT PORTAL AVAILABLE FOR ANALYSIS RESULTS AT: www.leadlab.com

Water Chain-of-Custody Form

SHIP TO: 7469 Whitepine Rd. Richmond, VA 23237
Phone: (800) 347-4010 FAX: (804) 275-4907

24-08-03577



Due Date:

08/27/2024

(Tuesday)

AE

Company Name: LEW Environmental Services LLC

Account #: 201327

Address: 181 US Highway 46

City/State/Zip: Mine Hill, NJ 07803

Phone: (908) 654-8068

Email: labresults@lewenvironmental.com

Fax: 908-654-8069

Project Name / Collection Address: Morris Knolls High School

50 Knoll Dr

City/State/Zip: Rockaway, NJ 07866

Project #: 2134

Sampled By: Angelina Fardo

License # (If Required):

Water Source: (Check One) Public ☒ Well ☐

Well Tag # (If Applicable):

☒ 5 Day Turnaround

☐ 3 Day Turnaround

☐ 2 Day Turnaround

☐ 1 Day Turnaround * Call Ahead

No.	Client Sample ID	Collection Location (Ex: Kitchen Sink)	Collection Date	Collection Time	Metals			Field Parameters		LAB USE
					Lead	Copper	Other	Field pH at time of Collection:	Temp. at time of Collection:	
1	MK-A12-WC-2	Water cooler near A12 (WC2)	8/10/2024	AM / PM	X					
2	MK-A12-BF-2A	Bottle filler with WC2	8/10/2024	AM / PM	X					
3	MK-A26-WC-4	Water cooler near A26 (WC4)	8/10/2024	AM / PM	X					
4	MK-A26-BF-4A	Bottle filler with WC4	8/10/2024	AM / PM	X					
5	MK-A36-WC-5	Water cooler near A36 (WC5)	8/10/2024	AM / PM	X					
6	MK-A36-WC-5A	Water cooler next to WCs	8/10/2024	AM / PM	X					
7	MK-A46-WC-6	Water cooler near A46 (WC6)	8/10/2024	AM / PM	X					
8	MK-A46-BF-6A	Bottle filler with WC6	8/10/2024	AM / PM	X					
9	MK-SciDown-WC-7	Water cooler downstairs science wing (WC7)	8/10/2024	AM / PM	X					
10	MK-SciDown-BF-7A	Bottle filler with WC7	8/10/2024	AM / PM	X					

Released by: Angelina Fardo	Signature:	Date/Time: 8/15/2024 5:00PM
Released by:	Signature:	Date/Time: 8/20/24 3:31 PM





EHS
Laboratories
ENVIRONMENTAL HAZARDS SERVICES, LLC

Water Chain-of-Custody Form
SHIP TO: 7469 Whitepine Rd. Richmond, VA 23237
Phone: (800) 347-4010 FAX: (804) 275-4907
ONLINE CLIENT PORTAL AVAILABLE FOR ANALYSIS RESULTS AT: www.leadlab.com

3577
~ For Lab Use Only ~

Company Name: LEW Environmental Services LLC

Account #: 201327

Address: 181 US Highway 46

City/State/Zip: Mine Hill, NJ 07803

Phone: (908) 654-8068

Email: labresults@lewenvironmental.com

Fax: 908-654-8069

Project Name / Collection Address: Morris Knolls High School

50 Knoll Dr

City/State/Zip: Rockaway, NJ 07866

Project #: 2134

Sampled By: Angelina Fardo

License # (If Required):

Water Source: (Check One) Public ☒ Well ☐

Well Tag # (If Applicable):

☒ 5 Day Turnaround

☐ 3 Day Turnaround

☐ 2 Day Turnaround

☐ 1 Day Turnaround * Call Ahead

No.	Client Sample ID	Collection Location (Ex: Kitchen Sink)	Collection Date	Collection Time	Metals			Field Parameters		LAB USE	
					Lead	Copper	Other	Field pH at time of Collection:	Temp. at time of Collection:		Temp at Time of Receipt:
1	MK-B12-WC-13	Water cooler near B12	8/10/2024		AM / PM	X					
2	MK-FCaIC1-WC-14	Water cooler in frosh cat C1 (WC14)	8/10/2024		AM / PM	X					
3	MK-FCaIC1-BF-14A	Bottle filler with WC14	8/10/2024		AM / PM	X					
4	MK-SCaIC3-WC-15	Water cooler in senior cat C3 (WC15)	8/10/2024		AM / PM	X					
5	MK-SCaIC3-BF-15A	Bottle filler with WC15	8/10/2024		AM / PM	X					
6	MK-FFaIC1-WC-16	Water cooler in faculty room cat C1 (WC16)	8/10/2024		AM / PM	X					
7	MK-FFaIC1-BF-16A	Bottle filler with WC16	8/10/2024		AM / PM	X					
8	MK-ALobby-WC-17	Water cooler in auditorium lobby (WC17)	8/10/2024		AM / PM	X					
9	MK-ALobby-WC-17A	Water cooler next to WC17	8/10/2024		AM / PM	X					
10	MK-ALobby-BF-17B	Bottle filler with WC17	8/10/2024		AM / PM	X					
Released By: Angelina Fardo			Signature:			Date/Time: 8/15/2024 5:00PM					
Released By:			Signature:			Date/Time: 8/20/24 331					



EHS Laboratories
ENVIRONMENTAL HAZARDS SERVICES, LLC

Water Chain-of-Custody Form
SHIP TO: 7469 Whitepine Rd. Richmond, VA 23237
Phone: (800) 347-4010 FAX: (804) 275-4907
ONLINE CLIENT PORTAL AVAILABLE FOR ANALYSIS RESULTS AT: www.leadlab.com

Company Name: LEW Environmental Services LLC

Account #: 201327

Address: 181 US Highway 46

City/State/Zip: Mine Hill, NJ 07803

Phone: (908) 654-8068

Email: labresults@lewenvironmental.com Fax: 908-654-8069

Project Name / Collection Address: Morris Knolls High School

50 Knoll Dr City/State/Zip: Rockaway, NJ 07866

Project #: 2134 Sampled By: Angelina Fardo

License # (If Required):

Water Source: (Check One) Public ☒ Well ☐

Well Tag # (If Applicable):

☒ 5 Day Turnaround

☐ 3 Day Turnaround

☐ 2 Day Turnaround

☐ 1 Day Turnaround * Call Ahead

No.	Client Sample ID	Collection Location (Ex: Kitchen Sink)	Collection Date	Collection Time	Metals			Field Parameters		LAB USE
					Lead	Copper	Other	Field pH at time of Collection:	Temp. at time of Collection:	
1	MK-Blobby-WC-20	Water cooler in band lobby (WC20)	8/10/2024	AM / PM	X					
2	MK-Blobby-BF-20A	Bottle filler with WC20	8/10/2024	AM / PM	X					
3	MK-BOEHall-WC-21	Water cooler board of education hall (WC21)	8/10/2024	AM / PM	X					
4	MK-BOEHall-BF-21A	Bottle filler with WC21	8/10/2024	AM / PM	X					
5	MK-Gym1Hall-WC-22	Water cooler in gym 1 hallway	8/10/2024	AM / PM	X					
6	MK-BTTHall-WC-23	Water cooler near boy's team room	8/10/2024	AM / PM	X					
7	MK-C32-WC-24	Water cooler near C32	8/10/2024	AM / PM	X					
8	MK-C34-WC-25	Water cooler near C34	8/10/2024	AM / PM	X					
9	MK-WR-WC-26	Water cooler in weight room (WC26)	8/10/2024	AM / PM	X					
10	MK-WR-WC-26A	Water cooler next to WC26 (WC26A)	8/10/2024	AM / PM	X					

Released by: Angelina Fardo

Signature: Angelina Fardo

Date/Time: 8/15/2024

5:00 PM

Released by:

Signature:

Date/Time:

8/20/24 332

3577
~ For Lab Use Only ~

ge 4 of 8



ENVIRONMENTAL HAZARDS SERVICES, LLC

ONLINE CLIENT PORTAL AVAILABLE FOR ANALYSIS RESULTS AT: www.leadlab.com

Water Chain-of-Custody Form

SHIP TO: 7469 Whitepine Rd. Richmond, VA 23237
Phone: (800) 347-4010 FAX: (804) 275-4907

3577
~ For Lab Use Only ~

Company Name: LEW Environmental Services LLC Account #: 201327

Address: 181 US Highway 46 City/State/Zip: Mine Hill, NJ 07803

Phone: (908) 654-8068 Email: labresults@lewenvironmental.com Fax: 908-654-8069

Project Name / Collection Address: Morris Knolls High School 50 Knoll Dr City/State/Zip: Rockaway, NJ 07866

Project #: 2134 Sampled By: Angelina Fardo License # (If Required):

Water Source: (Check One) Public ☒ Well ☐ Well Tag # (If Applicable):

☒ 5 Day Turnaround ☐ 3 Day Turnaround ☐ 2 Day Turnaround ☐ 1 Day Turnaround * Call Ahead

No.	Client Sample ID	Collection Location (Ex: Kitchen Sink)	Collection Date	Collection Time	Metals			Field Parameters		LAB USE
					Lead	Copper	Other	Field pH at time of Collection:	Temp. at time of Collection:	
1	MK-WR-WC-26B	Water cooler next to WC26A (WC26B)	8/10/2024		AM / PM	X				
2	MK-WR-BF-26C	Bottle filler with WC26	8/10/2024		AM / PM	X				
3	MK-WR-BF-26D	Bottle filler with WC26A	8/10/2024		AM / PM	X				
4	MK-WR-BF-26E	Bottle filler with WC26B	8/10/2024		AM / PM	X				
5	MK-GymFoy-WC-27	Water cooler in gym foyer (WC27)	8/10/2024		AM / PM	X				
6	MK-GymFoy-WC-27A	Water cooler next to WC27	8/10/2024		AM / PM	X				
7	MK-GymFoy-BF-27B	Bottle filler with WC27	8/10/2024		AM / PM	X				
8	MK-FC-BF-28A	Bottle filler in fitness center	8/10/2024		AM / PM	X				
9	MK-C38-S-30	Sink in C38 special education	8/10/2024		AM / PM	X				
10	MK-C36-S-31	Sink in C36 conference room	8/10/2024		AM / PM	X				

Released by: Angelina Fardo Signature: *Angelina Fardo* Date/Time: 8/15/2024 5:00 PM
Released by: *Phawn* Signature: *Phawn* Date/Time: 8/20/24 332



ENVIRONMENTAL HAZARDS SERVICES, LLC

ONLINE CLIENT PORTAL AVAILABLE FOR ANALYSIS RESULTS AT: www.leadlab.com

Water Chain-of-Custody Form

SHIP TO: 7469 Whitepine Rd. Richmond, VA 23237
Phone: (800) 347-4010 FAX: (804) 275-4907

~ For Lab Use Only ~

Company Name: LEW Environmental Services LLC Account #: 201327

Address: 181 US Highway 46 City/State/Zip: Mine Hill, NJ 07803

Phone: (908) 654-8068 Email: labresults@lewenvironmental.com Fax: 908-654-8069

Project Name / Collection Address: Morris Knolls High School 50 Knoll Dr City/State/Zip: Rockaway, NJ 07866

Project #: 2134 Sampled By: Angelina Fardo License # (If Required):

Water Source: (Check One) Public ☒ Well ☐ Well Tag # (If Applicable):

☒ 5 Day Turnaround	☐ 3 Day Turnaround	☐ 2 Day Turnaround	☐ 1 Day Turnaround * Call Ahead
--	---	---	--

No.	Client Sample ID	Collection Location (Ex: Kitchen Sink)	Collection Date	Collection Time	Metals			Field Parameters		LAB USE
					Lead	Copper	Other	Field pH at time of Collection:	Temp. at time of Collection:	
1	MK-A7G-S-32	Sink in A7G general office	8/10/2024	AM / PM	X					
2	MK-A10A-S-33	Sink in A10A faculty room	8/10/2024	AM / PM	X					
3	MK-A1Nurse-S-34A	Sink in A1 nurse's office	8/10/2024	AM / PM	X					
4	MK-A1Nurse-S-34B	Sink in A1 nurse's office	8/10/2024	AM / PM	X					
5	MK-A20-S-35A	Sink in A20 home economics	8/10/2024	AM / PM	X					
6	MK-A20-S-35B	Sink in A20 home economics	8/10/2024	AM / PM	X					
7	MK-A20-S-35C	Sink in A20 home economics	8/10/2024	AM / PM	X					
8	MK-A20-S-35D	Sink in A20 home economics	8/10/2024	AM / PM	X					
9	MK-A20-S-35E	Sink in A20 home economics	8/10/2024	AM / PM	X					
10	MK-A20-S-35F	Sink in A20 home economics	8/10/2024	AM / PM	X					
Released by: Angelina Fardo		Signature: <i>Angelina Fardo</i>		Date/Time: 8/15/2024 5:00PM						
Released by: <i>DPHURN</i>		Signature: <i>DPHURN</i>		Date/Time: 8/20/24 331						



EHS Laboratories
ENVIRONMENTAL HAZARDS SERVICES, LLC

ONLINE CLIENT PORTAL AVAILABLE FOR ANALYSIS RESULTS AT: www.leadlab.com

Water Chain-of-Custody Form

SHIP TO: 7469 Whitepine Rd. Richmond, VA 23237
Phone: (800) 347-4010 FAX: (804) 275-4907

Company Name: LEW Environmental Services LLC

Account #: 201327

Address: 181 US Highway 46

City/State/Zip: Mine Hill, NJ 07803

Phone: (908) 654-8068

Email: labresults@lewenvironmental.com

Fax: 908-654-8069

Project Name / Collection Address: Morris Knolls High School

50 Knoll Dr City/State/Zip: Rockaway, NJ 07866

Project #: 2134

Sampled By: Angelina Fardo

License # (If Required):

Water Source: (Check One) Public ☒ Well ☐

Well Tag # (If Applicable):

☒ 5 Day Turnaround

☐ 3 Day Turnaround

☐ 2 Day Turnaround

☐ 1 Day Turnaround * Call Ahead

No.	Client Sample ID	Collection Location (Ex: Kitchen Sink)	Collection Date	Collection Time	Metals			Field Parameters		LAB USE	
					Lead	Copper	Other	Field pH at time of Collection:	Temp. at time of Collection:		Temp at Time of Receipt:
1	MK-B9TR-S-36	Sink in B9 teacher's room	8/10/2024		AM / PM	X					
2	MK-B47FR-S-37	Sink in B47 faculty room	8/10/2024		AM / PM	X					
3	MK-BOEKit-S-38	Sink in board of education kitchen	8/10/2024		AM / PM	X					
4	MK-KITC25-S-39A	Sink in C25 kitchen	8/10/2024		AM / PM	X					
5	MK-KITC25-S-39B	Sink in C25 kitchen	8/10/2024		AM / PM	X					
6	MK-KITC25-S-39C	Sink in C25 kitchen	8/10/2024		AM / PM	X					
7	MK-KITC25-S-39D	Sink in C25 kitchen	8/10/2024		AM / PM	X					
8	MK-KITC25-S-39E	Sink in C25 kitchen	8/10/2024		AM / PM	X					
9	MK-KITC25-IM-39	Ice machine in C25 kitchen	8/10/2024		AM / PM	X					
10	MK-C30FC-S-40	Sink in C30 fitness center	8/10/2024		AM / PM	X					

Released by: Angelina Fardo	Signature:	Date/Time: 8/15/2024 5:00 PM
Released by:	Signature:	Date/Time: 8/20/24 3:31 PM

3577
~ For Lab Use Only ~



EHS Laboratories™
ENVIRONMENTAL HAZARDS SERVICES, LLC

Water Chain-of-Custody Form

SHIP TO: 7469 Whitepine Rd. Richmond, VA 23237
Phone: (800) 347-4010 FAX: (804) 275-4907

ONLINE CLIENT PORTAL AVAILABLE FOR ANALYSIS RESULTS AT: www.leadlab.com

Company Name: LEW Environmental Services LLC Account #: 201327

Address: 181 US Highway 46 City/State/Zip: Millie Hill, NJ 07803

Phone: (908) 654-8068 Email: labresults@lewenvironmental.com Fax: 908-654-8069

Project Name / Collection Address: Morris Knolls High School 50 Knoll Dr City/State/Zip: Rockaway, NJ 07866

Project #: 2134 Sampled By: Angelina Fardo License # (if Required): _____

Water Source: (Check One) Public X Well _____ Well Tag # (if Applicable): _____

☒ 5 Day Turnaround ☐ 3 Day Turnaround ☐ 2 Day Turnaround ☐ 1 Day Turnaround * Call Ahead

No.	Client Sample ID	Collection Location (Ex: Kitchen Sink)	Collection Date	Collection Time	Metals			Field Parameters		LAB USE
					Lead	Copper	Other	Field pH at time of Collection:	Temp. at time of Collection:	
1	MK-Sun-S-41	Sink in sun room	8/10/2024	AM / PM	X					
2			8/10/2024	AM / PM	X					
3			8/10/2024	AM / PM	X					
4			8/10/2024	AM / PM	X					
5			8/10/2024	AM / PM	X					
6			8/10/2024	AM / PM	X					
7			8/10/2024	AM / PM	X					
8			8/10/2024	AM / PM	X					
9			8/10/2024	AM / PM	X					
10			8/10/2024	AM / PM	X					

Released by: Angelina Fardo Signature: [Signature] Date/Time: 8/15/2024 5:00 PM

Released by: [Signature] Signature: [Signature] Date/Time: 8/20/24 3:31 PM

Page 8 of 8

3577
~ For Lab Use Only ~